

4-5-21
ISSUED FOR PERMIT

DATE
8-9-19
SCALE
NOTED
CADD No.
MASTER
BY
REOB/SR


BLOCK 3101 LOT 13
NEW ADDITION for
MR. AND MRS. DWYER
58 DELAWARE AVE
STRLING, NJ
ELEVATIONS

PROJECT No.
2019-60


SHEET No.
A-5

O'BRIEN ARCHITECTS INC.
ARCHITECTURE plus
P.O. BOX 361 19 MAIN ST. BLAIRSTOWN, NEW JERSEY 07825
TELE (908) 882-5200
FAX (908) 382-8820
REOBRA.COM


RAYMOND E O'BRIEN R.A.
N.J. AI 12602

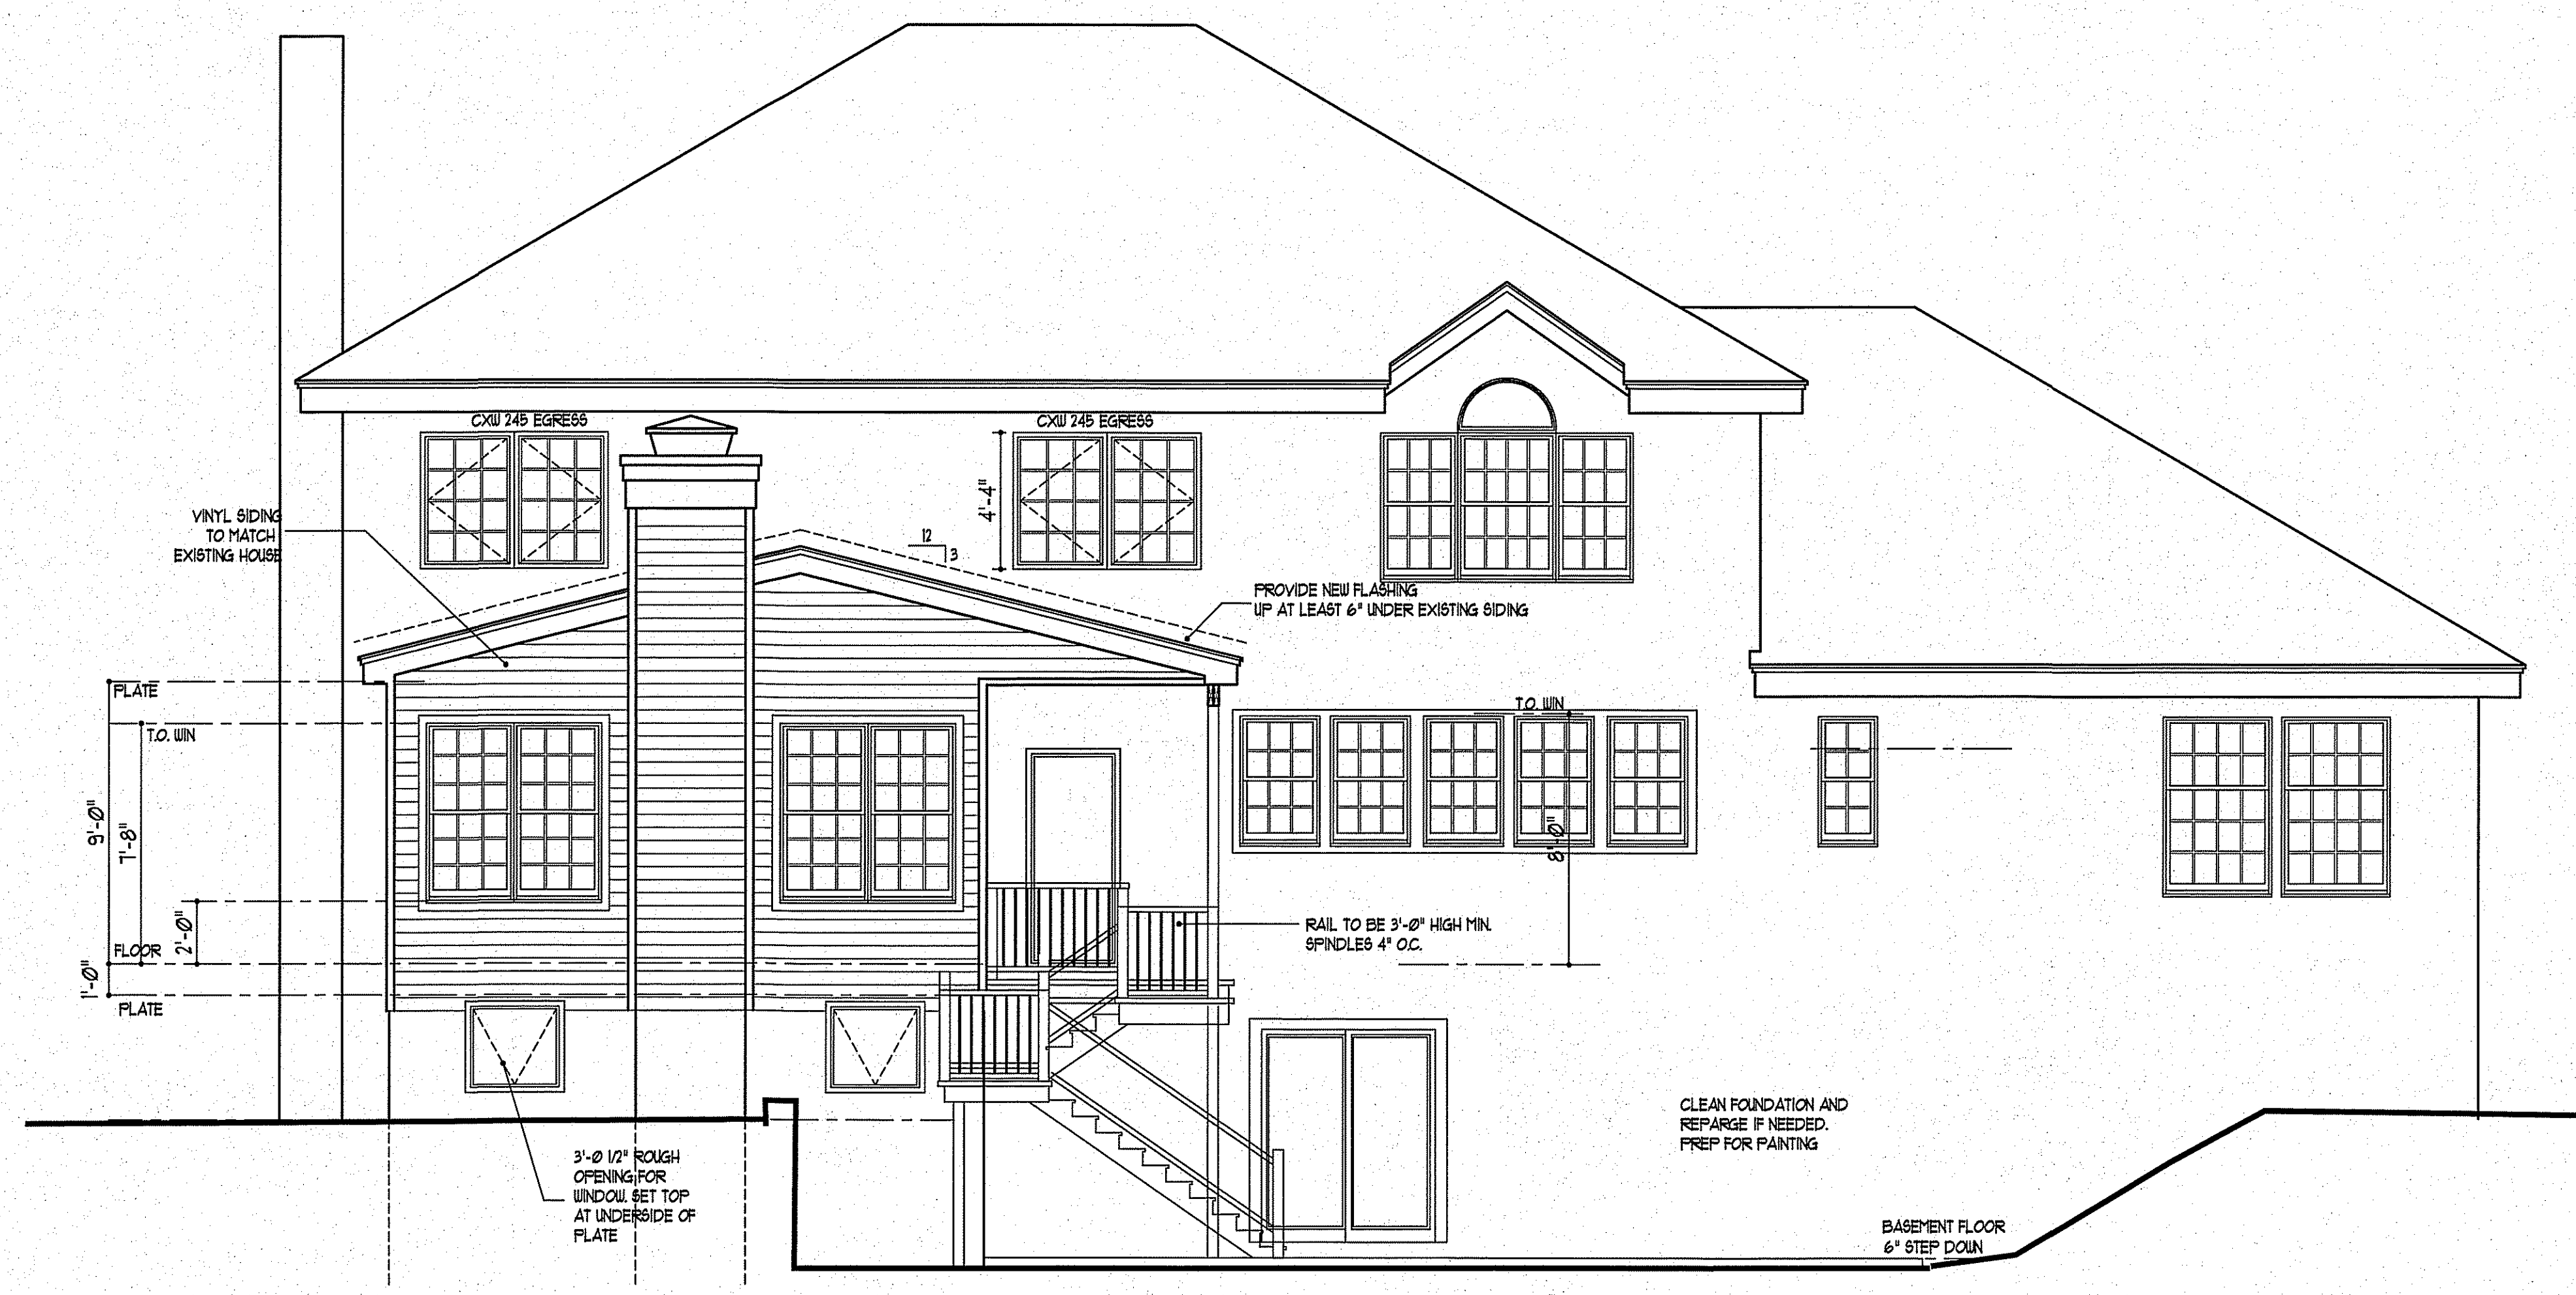

1 REAR ELEVATION
SCALE: 1/4" = 1'-0"

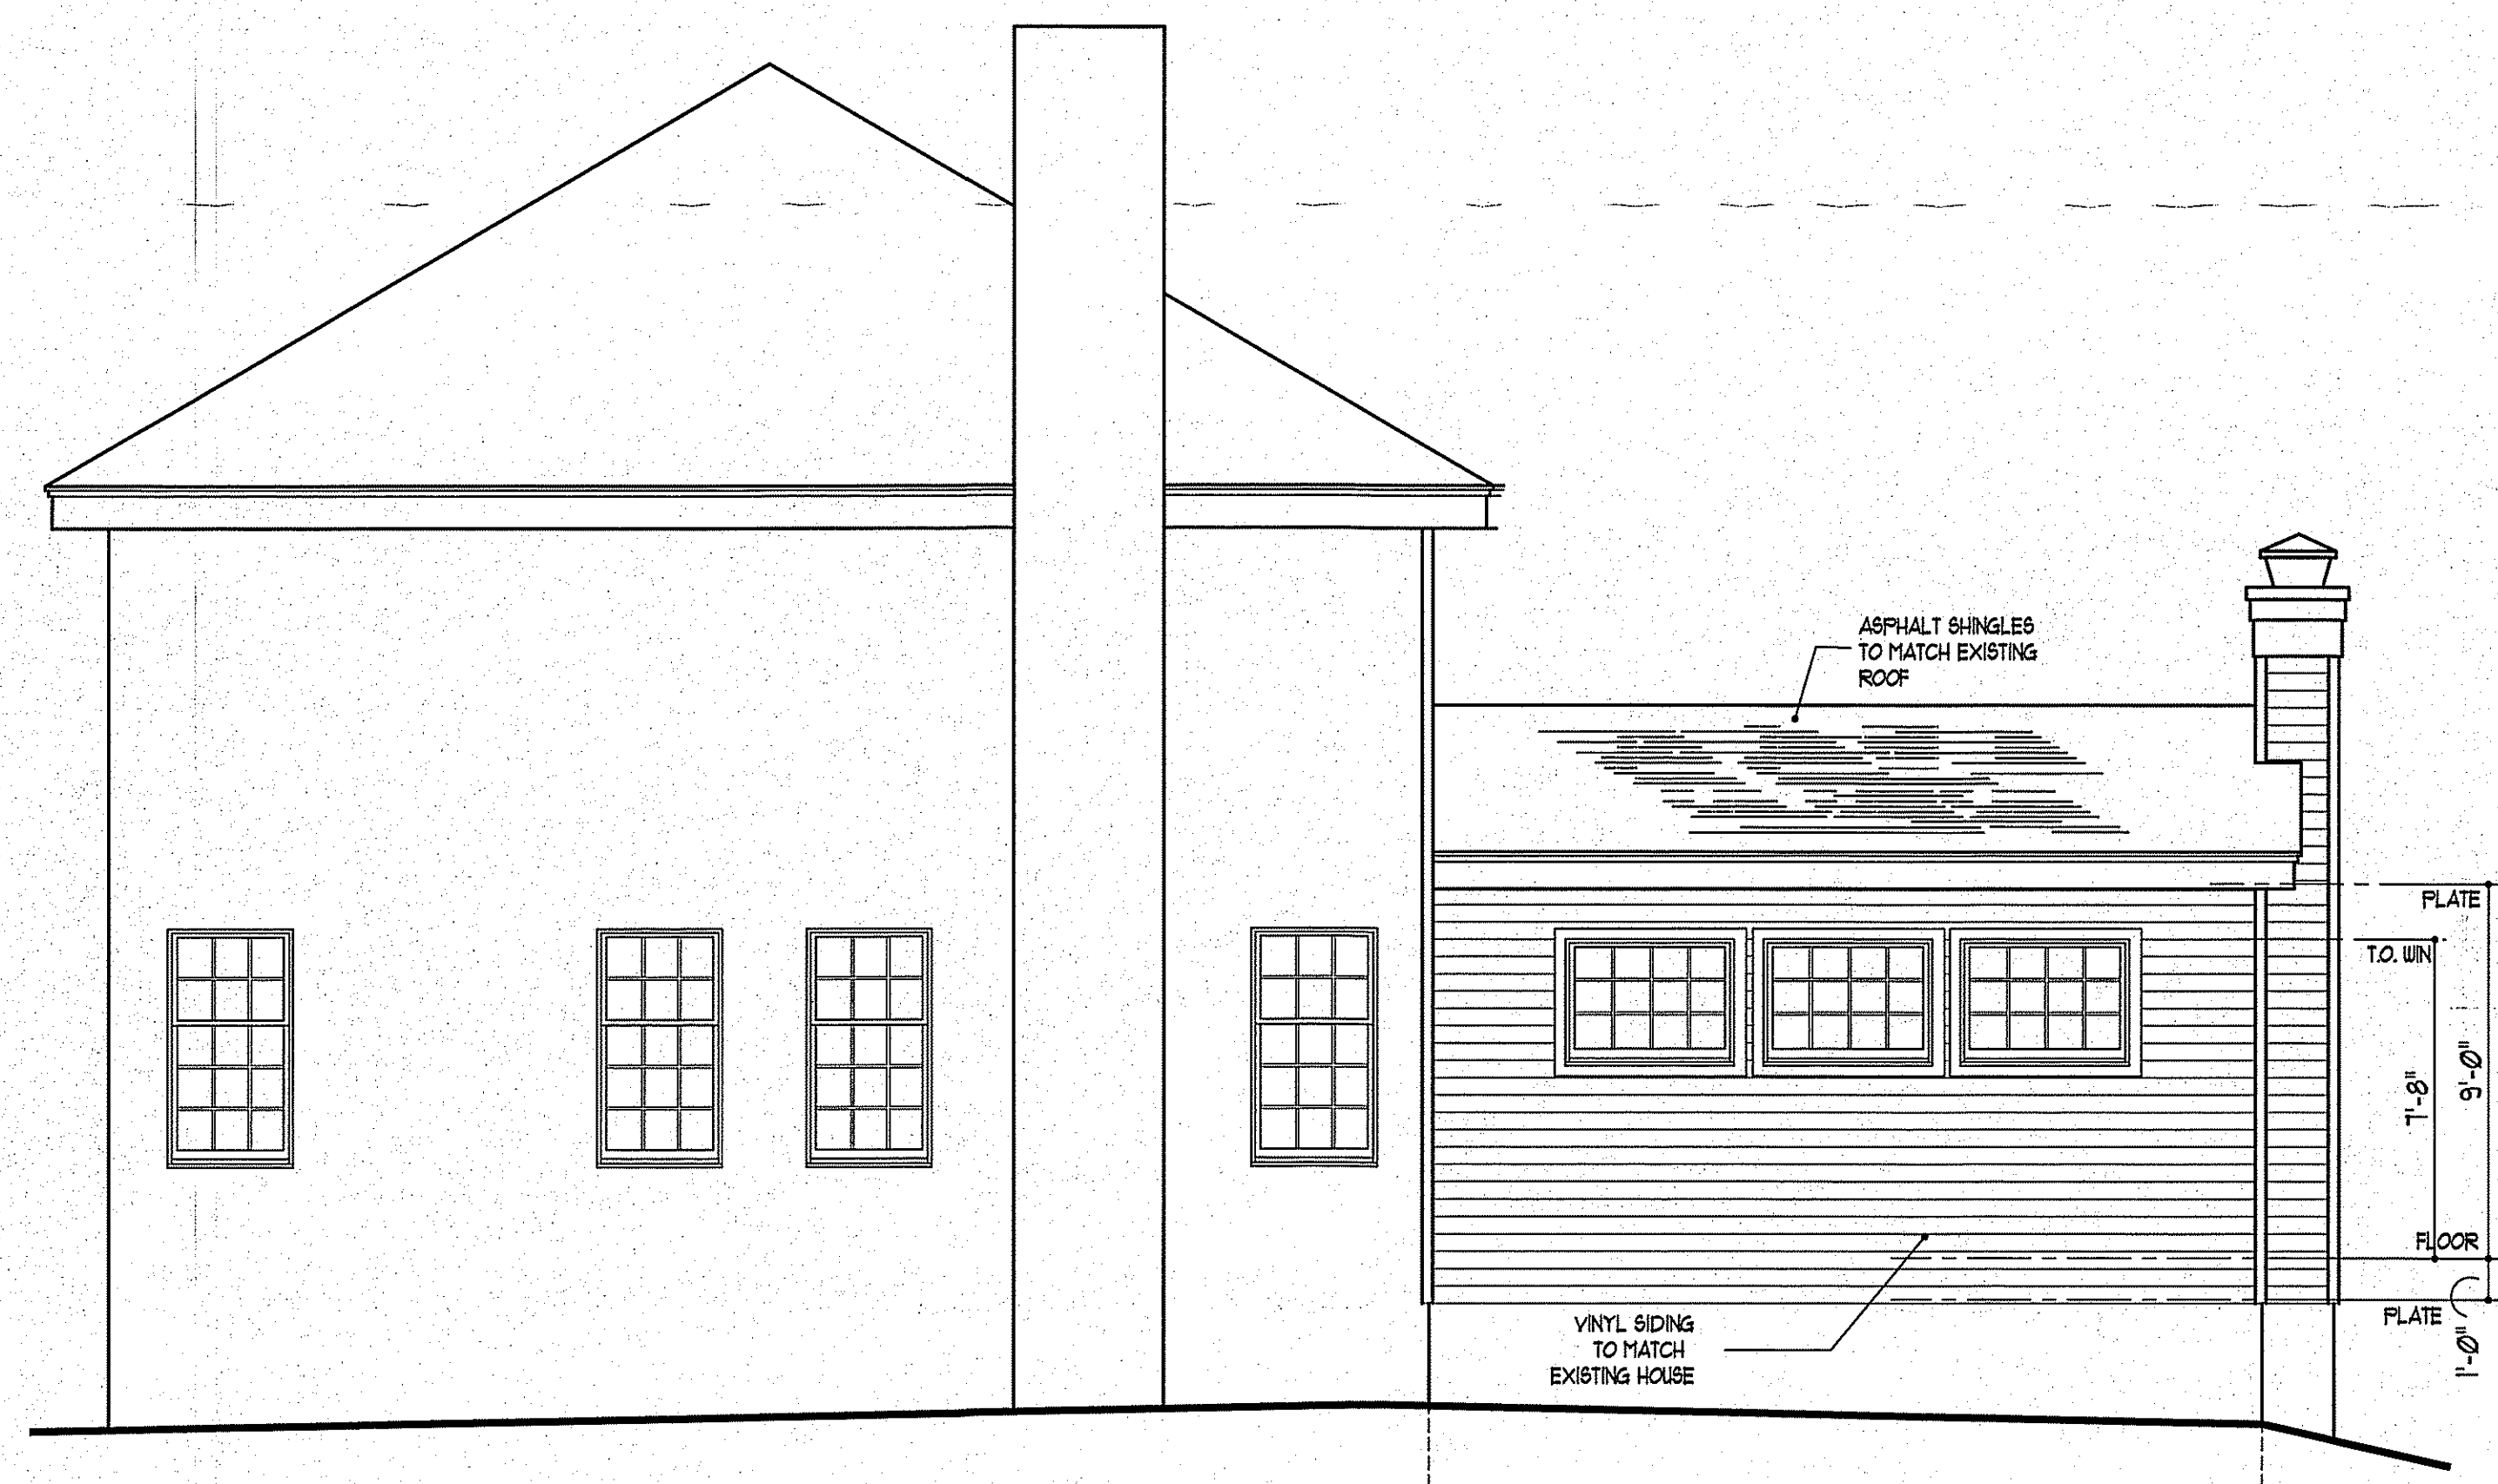

2 SIDE ELEVATION
SCALE: 1/4" = 1'-0"

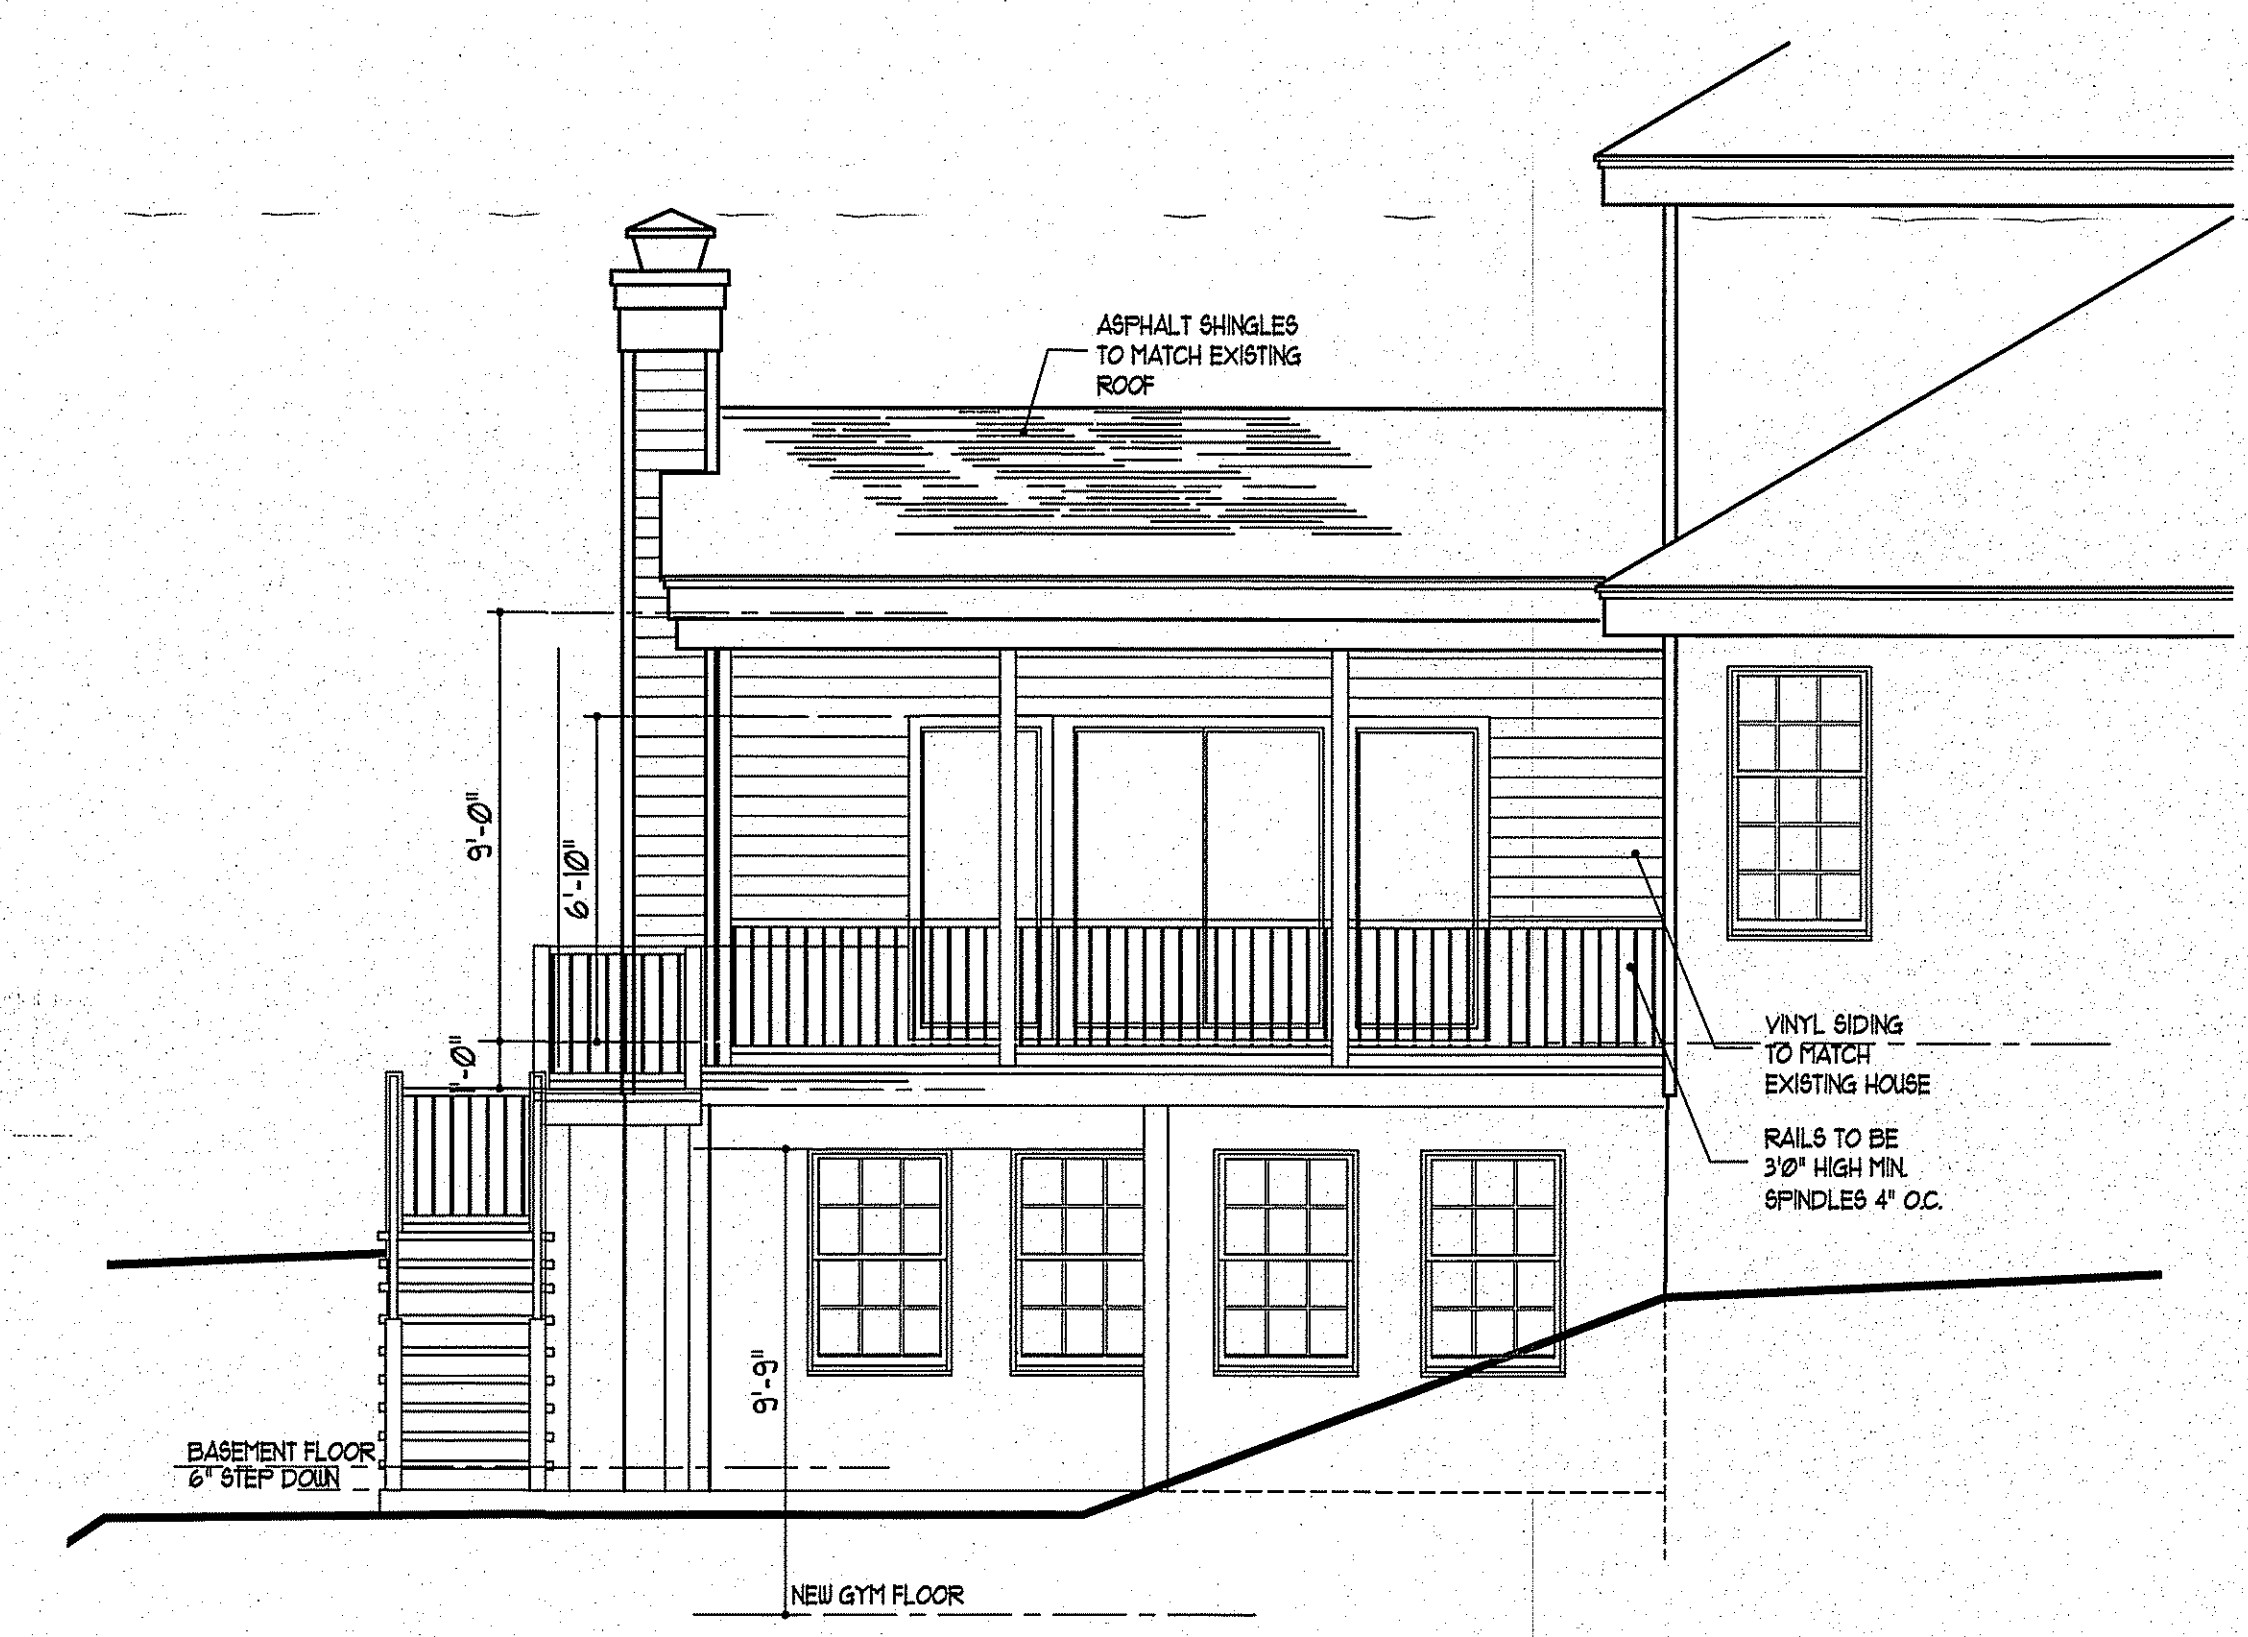

3 SIDE ELEVATION
SCALE: 1/4" = 1'-0"