


#	ISSUE	DATE
1	SCHEMATIC DESIGN 2	3 JAN 2020
2	PERMIT SET	3 JAN 2021

Δ	REVISION	DATE



(A-2) FRONT ELEVATION
SCALE: 1/4" = 1'

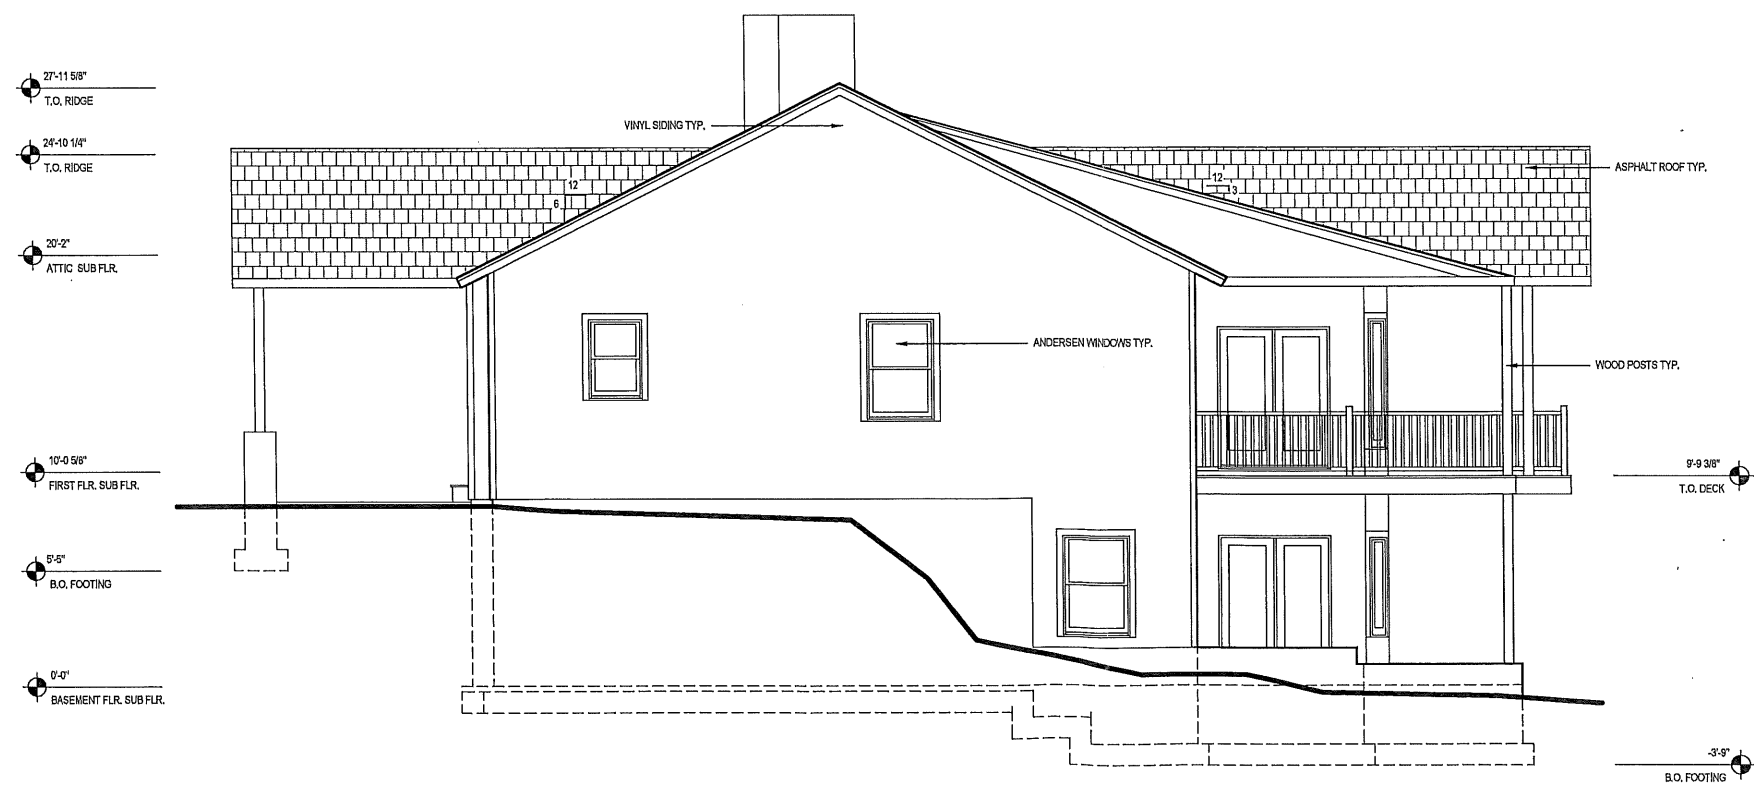

(A-1) LEFT ELEVATION
SCALE: 1/4" = 1'

KIELBLOCK RESIDENCE

LOT 32, BLOCK 13701

183 MEYERSVILLE RD.
GILLETTE, NJ 07933

ELEVATIONS

PROJECT NO: 19008
DWG NO:

A-6

#	ISSUE	DATE
1	SCHEMATIC DESIGN 2	3 JAN 2020
2	PERMIT SET	3 JAN 2021


#	REVISION	DATE

KIELBLOCK RESIDENCE
 LOT 32, BLOCK 13701
 183 MEYERSVILLE RD.
 GILLETTE, NJ 07933

ELEVATIONS


PROJECT NO.: 19008
 DWG NO.: **A-7**

- 27'-11 5/8" T.O. RIDGE
- 24'-10 1/4" T.O. RIDGE
- 22'-5 3/8" T.O. RIDGE
- 20'-2" ATTIC SUB FLR.
- 10'-0 5/8" FIRST FLR. SUB FLR.
- 9'-9 3/8" T.O. DECK
- 0'-0" BASEMENT FLR. SUB FLR.
- 1'-3" B.O. FOOTING

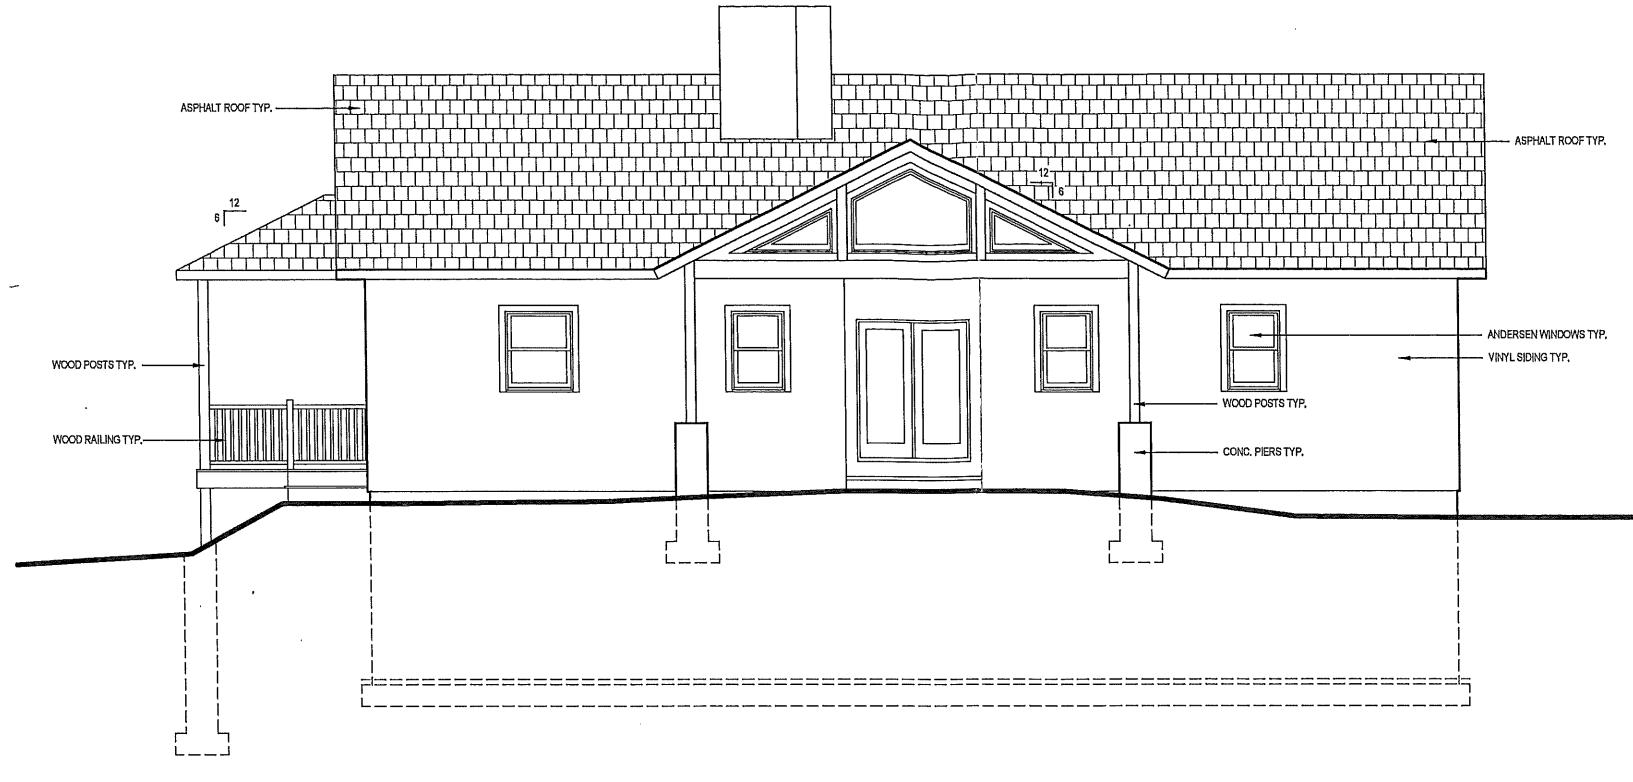

(A-2) REAR ELEVATION
SCALE: 1/4" = 1'

- 27'-11 5/8" T.O. RIDGE
- 24'-10 1/4" T.O. RIDGE
- 20'-2" ATTIC SUB FLR.
- 10'-0 5/8" FIRST FLR. SUB FLR.
- 9'-9 3/8" T.O. DECK
- 0'-0" BASEMENT FLR. SUB FLR.
- 3'-9" B.O. FOOTING

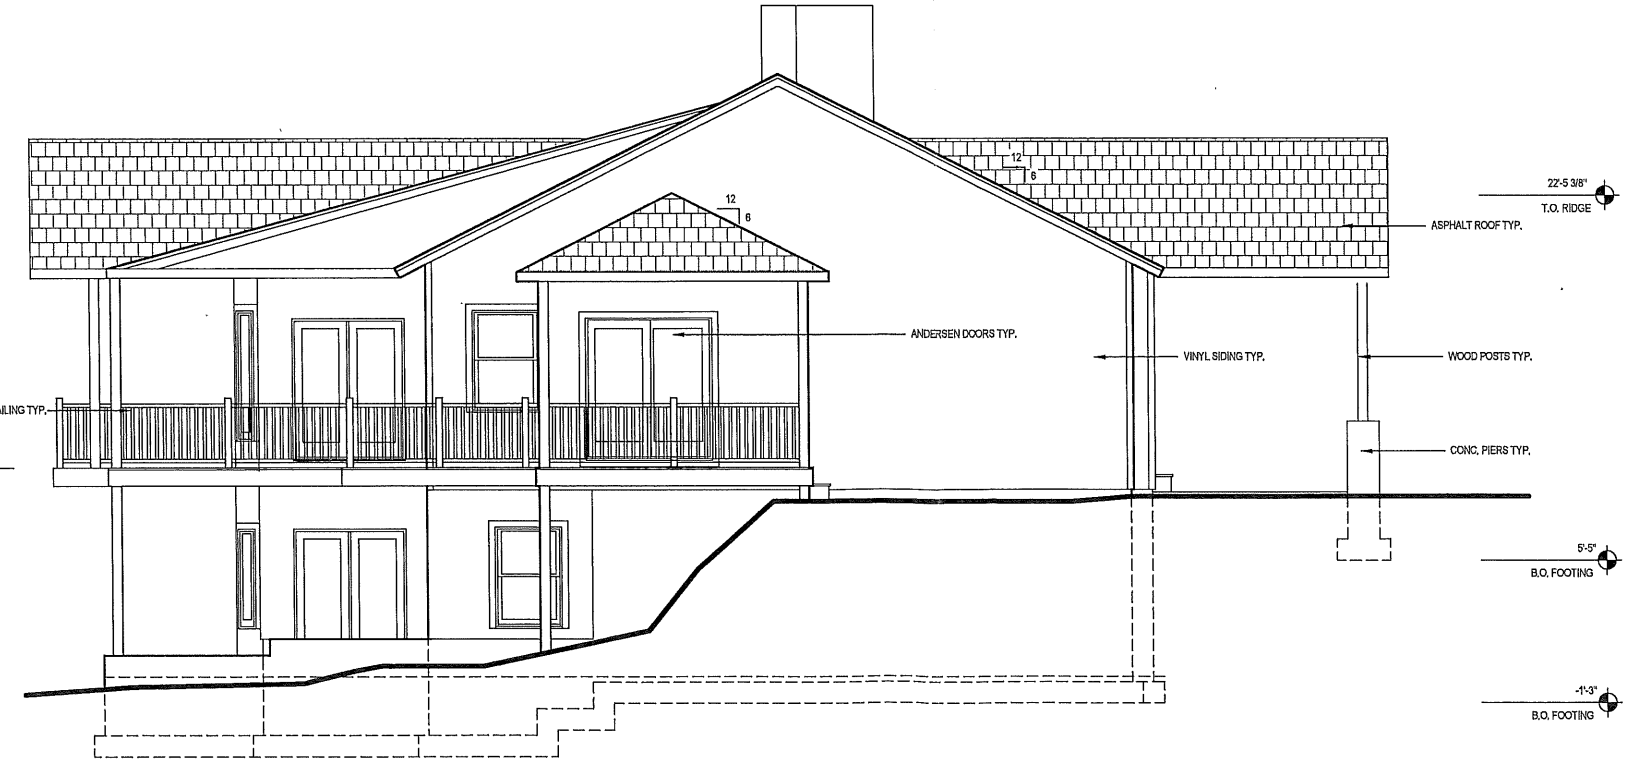

(A-1) RIGHT ELEVATION
SCALE: 1/4" = 1'