



FRONT ELEVATION  
SCALE: 1/4" = 1'-0"

4711 CHAM BRIDGE ROAD • #200 FLEET, VIRGINIA 2201 • 103.95.002 • FAX 103.95.004

**Devereaux & Associates**  
ARCHITECTS AND PLANNERS

© DEVEREAUX & ASSOCIATES, P.C. EXPRESSLY RESERVES ITS RIGHTS IN THESE PLANS. THESE PLANS ARE NOT TO BE REPRODUCED, COPIED, IN ANY FORM OR MANNER, WITHOUT WRITTEN CONSENT OF DEVEREAUX & ASSOCIATES, P.C. THESE PLANS ARE NOT TO BE USED FOR ANY OTHER PROJECT WITHOUT WRITTEN CONSENT OF DEVEREAUX & ASSOCIATES, P.C. THE USER SHALL BE RESPONSIBLE FOR OBTAINING ALL NECESSARY PERMITS AND CONSENTS FROM ALL APPLICABLE AGENCIES AND TO ANY THIRD PARTY WITHOUT FIRST OBTAINING THE EXPRESS WRITTEN PERMISSION AND CONSENT OF DEVEREAUX & ASSOCIATES, P.C.

**PRISM CAPITAL PARTNERS, LLC**  
MILLINGTON APARTMENTS



preliminary - not for construction





LEFT ELEVATION  
SCALE: 1/4" = 1'-0"




RIGHT ELEVATION

471 CHAM BRIDGE ROAD • 2200 FOLEY, VIRGINIA 22031 • 703.893.0022 • FAX 703.893.0001

**Devereaux & Associates**  
ARCHITECTS AND PLANNERS

THIS DOCUMENT IS THE PROPERTY OF DEVEREAUX & ASSOCIATES, ARCHITECTS AND PLANNERS. IT IS TO BE USED ONLY FOR THE PROJECT AND SITE SPECIFICALLY IDENTIFIED HEREIN. IT IS NOT TO BE REPRODUCED, COPIED, OR TRANSMITTED IN ANY FORM OR BY ANY MEANS, WITHOUT THE EXPRESS WRITTEN PERMISSION AND CONSENT OF DEVEREAUX & ASSOCIATES, P.C.

**PRISM CAPITAL PARTNERS, LLC**  
MILLINGTON APARTMENTS

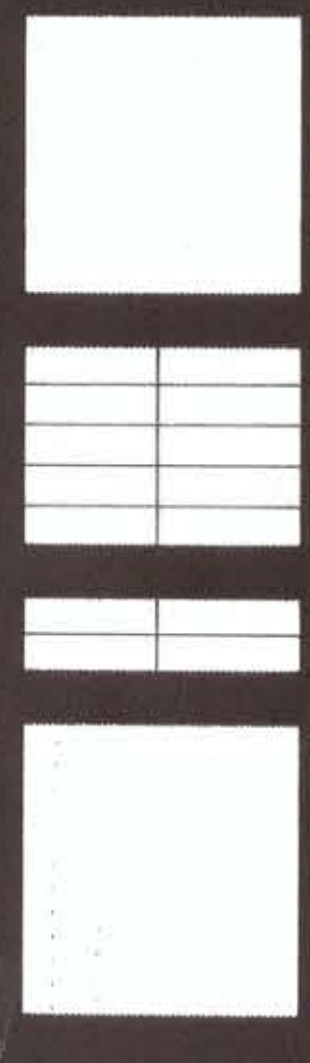

preliminary - not for construction






REAR ELEVATION  
SCALE: 1/4" = 1'-0"

4711 CHAN BROCKE ROAD • #200 FULLEA, VIRGINIA 22004 • 703.893.0002 • FAX 703.893.0041

**Devereaux & Associates**  
ARCHITECTS AND PLANNERS


© DEVEREAUX & ASSOCIATES, P.C. ALL RIGHTS RESERVED. THESE DRAWINGS, SPECIFICATIONS, SCHEDULES, NOTES, AND EXHIBITS ARE THE PROPERTY OF DEVEREAUX & ASSOCIATES, P.C. AND ARE NOT TO BE REPRODUCED, COPIED, OR TRANSMITTED IN ANY FORM OR BY ANY MEANS, ELECTRONIC OR MECHANICAL, WITHOUT THE EXPRESS WRITTEN PERMISSION AND CONSENT OF DEVEREAUX & ASSOCIATES, P.C.

**PRISM CAPITAL PARTNERS, LLC**  
MILLINGTON APARTMENTS

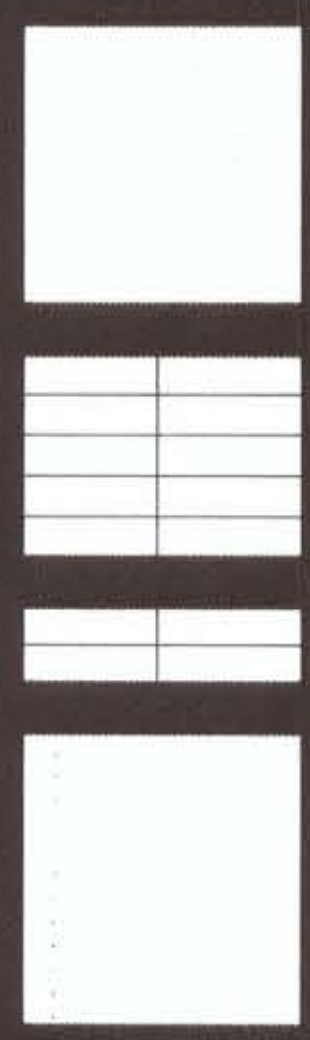

preliminary - not for construction



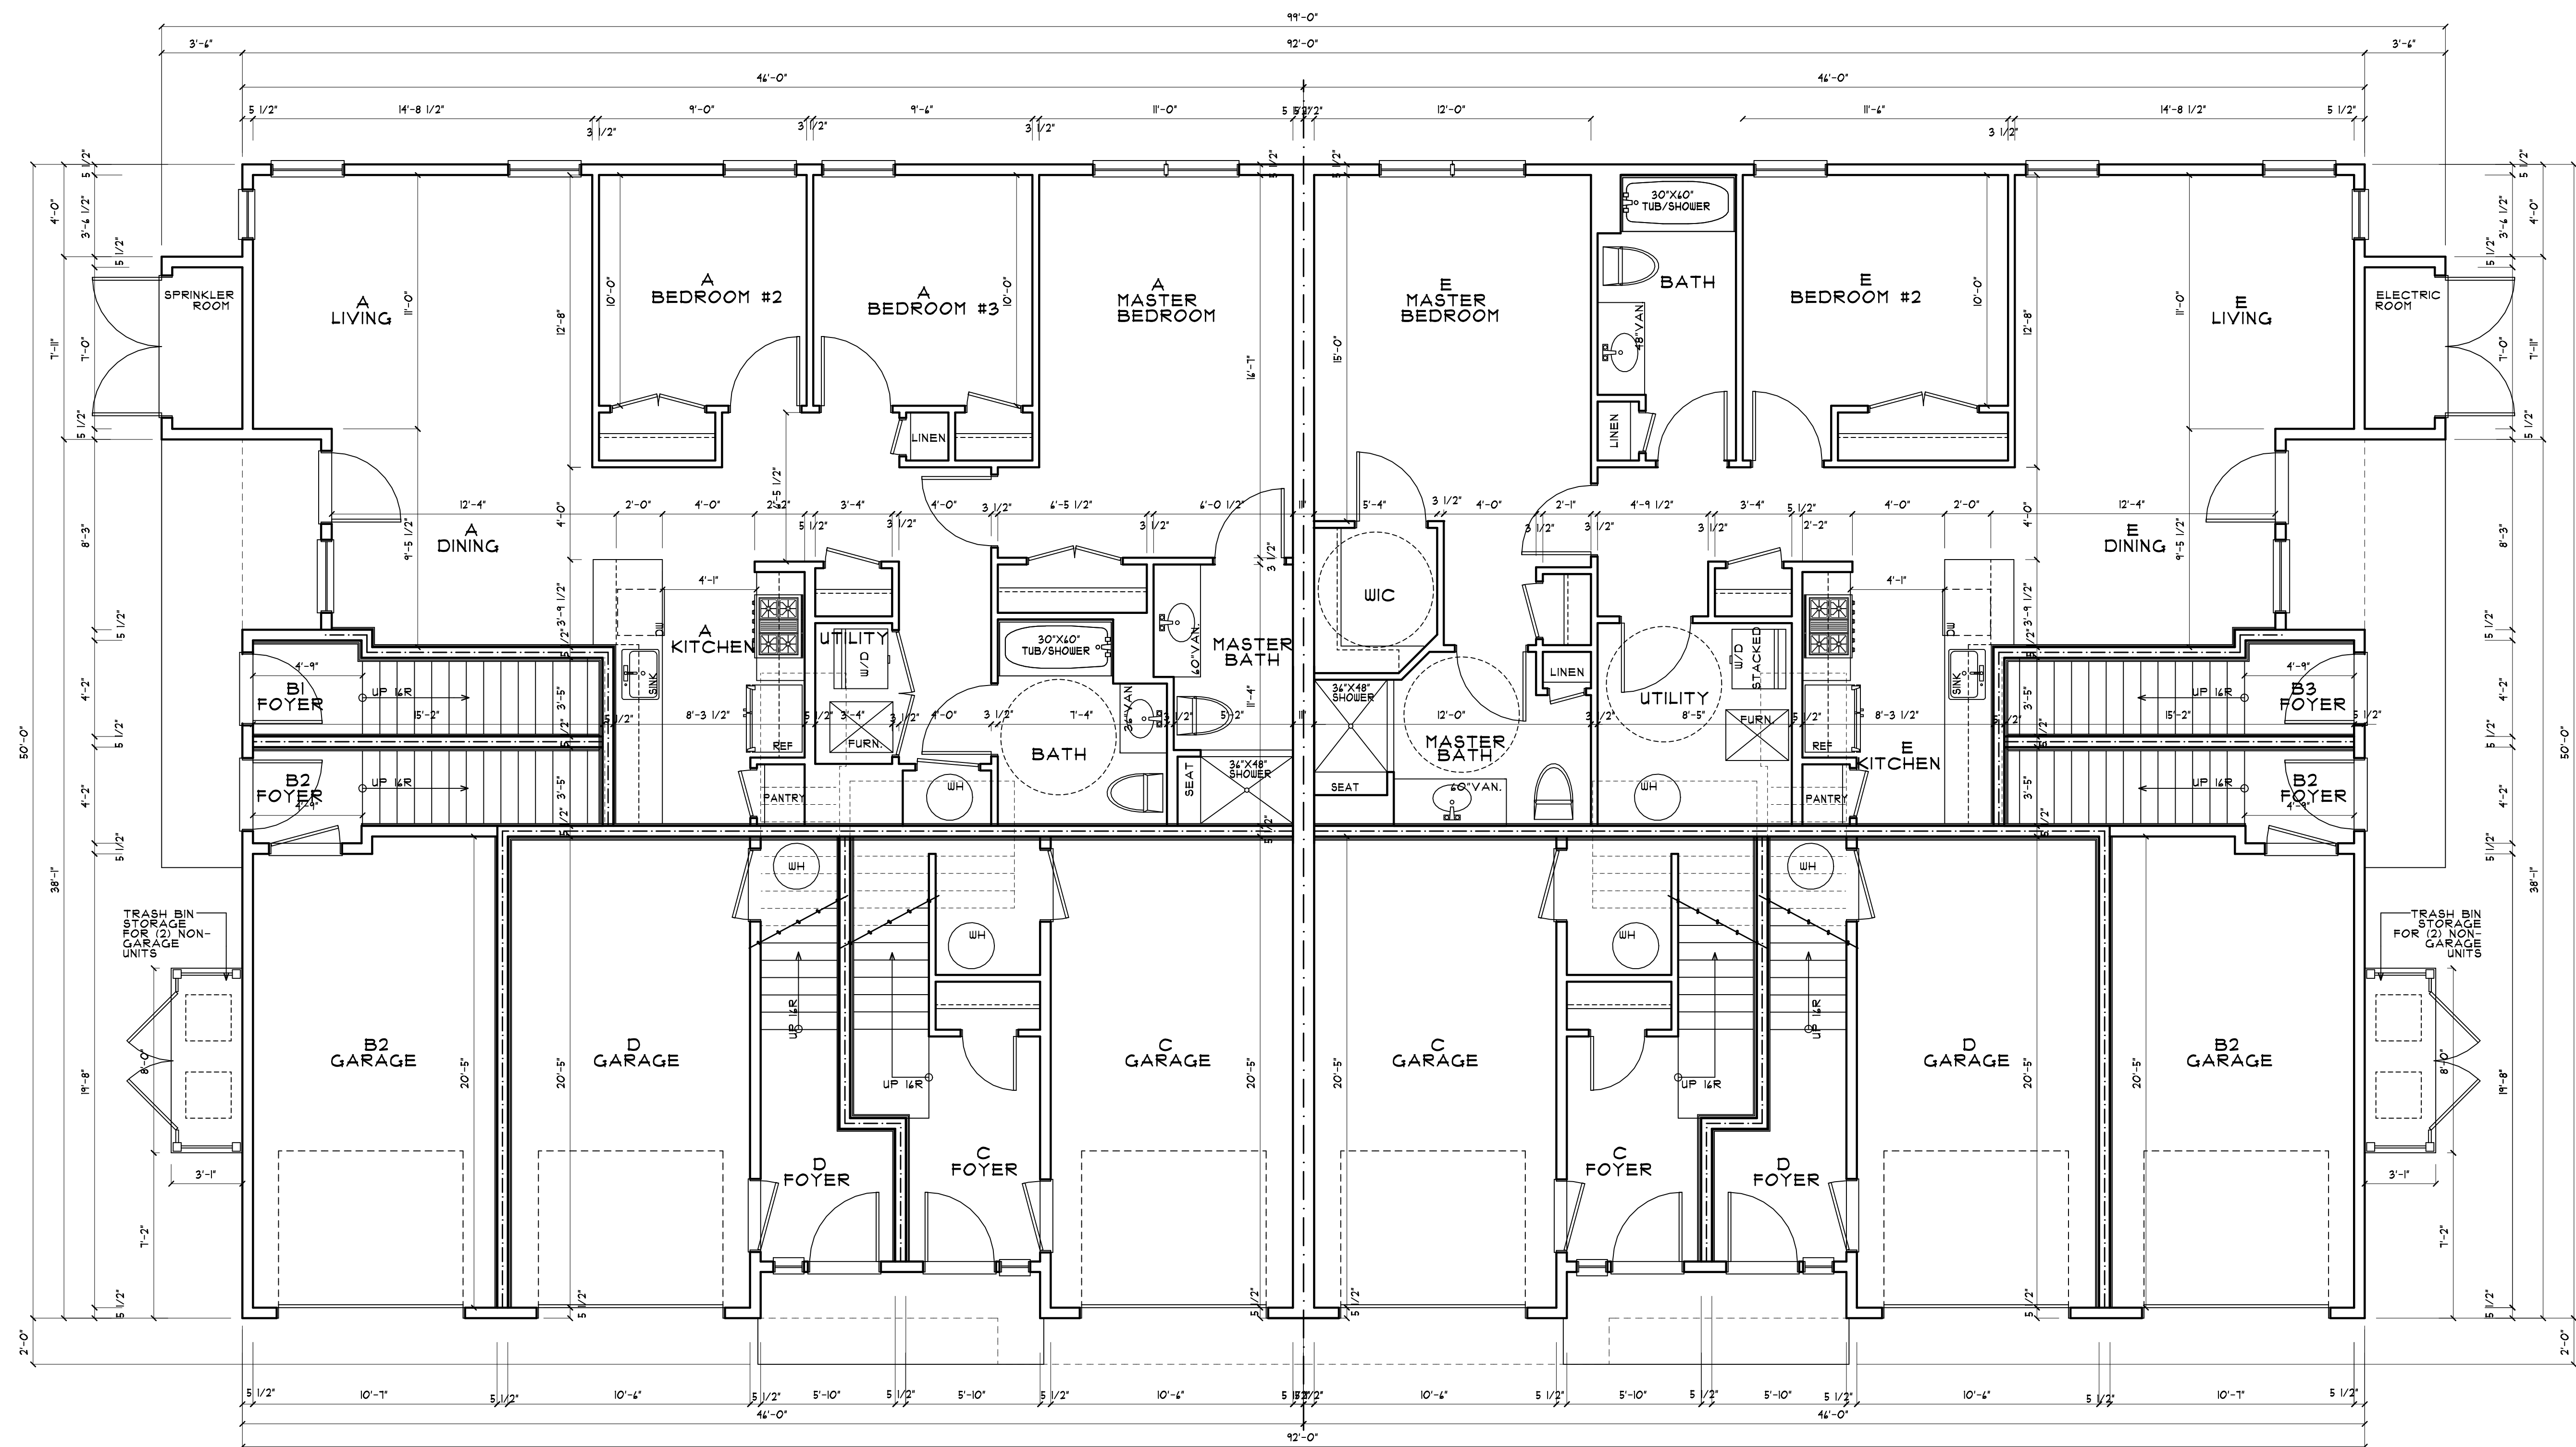

FIRST FLOOR PLAN

1/4"=1'-0"

| 10 UNIT BUILDING |   |        |      |       |         |         |
|------------------|---|--------|------|-------|---------|---------|
| UNITS            | # | SQ. FT | BEDS | BATHS | GARAGE  | COAH    |
| A UNIT           | 1 | 1172   | 3    | 2     | NOTE #1 | NOTE #1 |
| B1 UNIT          | 1 | 1178   | 2    | 1.5   | NO      | YES     |
| B2 UNIT          | 2 | 1178   | 2    | 2.5   | YES     | NO      |
| B3 UNIT          | 1 | 1178   | 2    | 2.5   | NO      | NOTE #2 |
| C UNIT           | 2 | 1324   | 2    | 2.5   | YES     | NO      |
| D UNIT           | 2 | 1350   | 2    | 2.5   | NOTE #3 | NO      |
| E UNIT           | 1 | 1172   | 2    | 2     | NO      | NO      |

NOTE #1: COAH (NO GARAGE), NON-COAH (W/GARAGE). VERIFY PER BUILDING  
 NOTE #2: 2 UNITS WILL BE DESIGNATED COAH. VERIFY PER BUILDING  
 NOTE #3: IF BUILDING HAS A NON-COAH A UNIT (W/GARAGE), NO GARAGE AT CORRISPONDING D UNIT. VERIFY PER BUILDING

\*STAIRS INCLUCED IN SQUARE FOOTAGE



Devereaux & Associates, PC  
 ARCHITECTS & PLANNERS  
 1477 Chain Bridge Road, Suite 200  
 McLean, Virginia 22101  
 703.893.0102


Devereaux & Associates expressly reserves its common law copyright and other property rights in these plans. These plans are not to be reproduced, changed or copied in any form or manner whatsoever, nor are they to be assigned to any third party without first obtaining the express written permission and consent of Devereaux & Associates, PC

**PRISM CAPITAL PARTNERS, LLC**  
**MILLINGTON APARTMENTS**  
 MILLINGTON, NJ


|                 |             |
|-----------------|-------------|
| PROJECT NUMBER: |             |
| DATE            | DESCRIPTION |
| 06.20.19        | DD          |
|                 |             |
|                 |             |
|                 |             |

A1

FIRST FLOOR PLAN

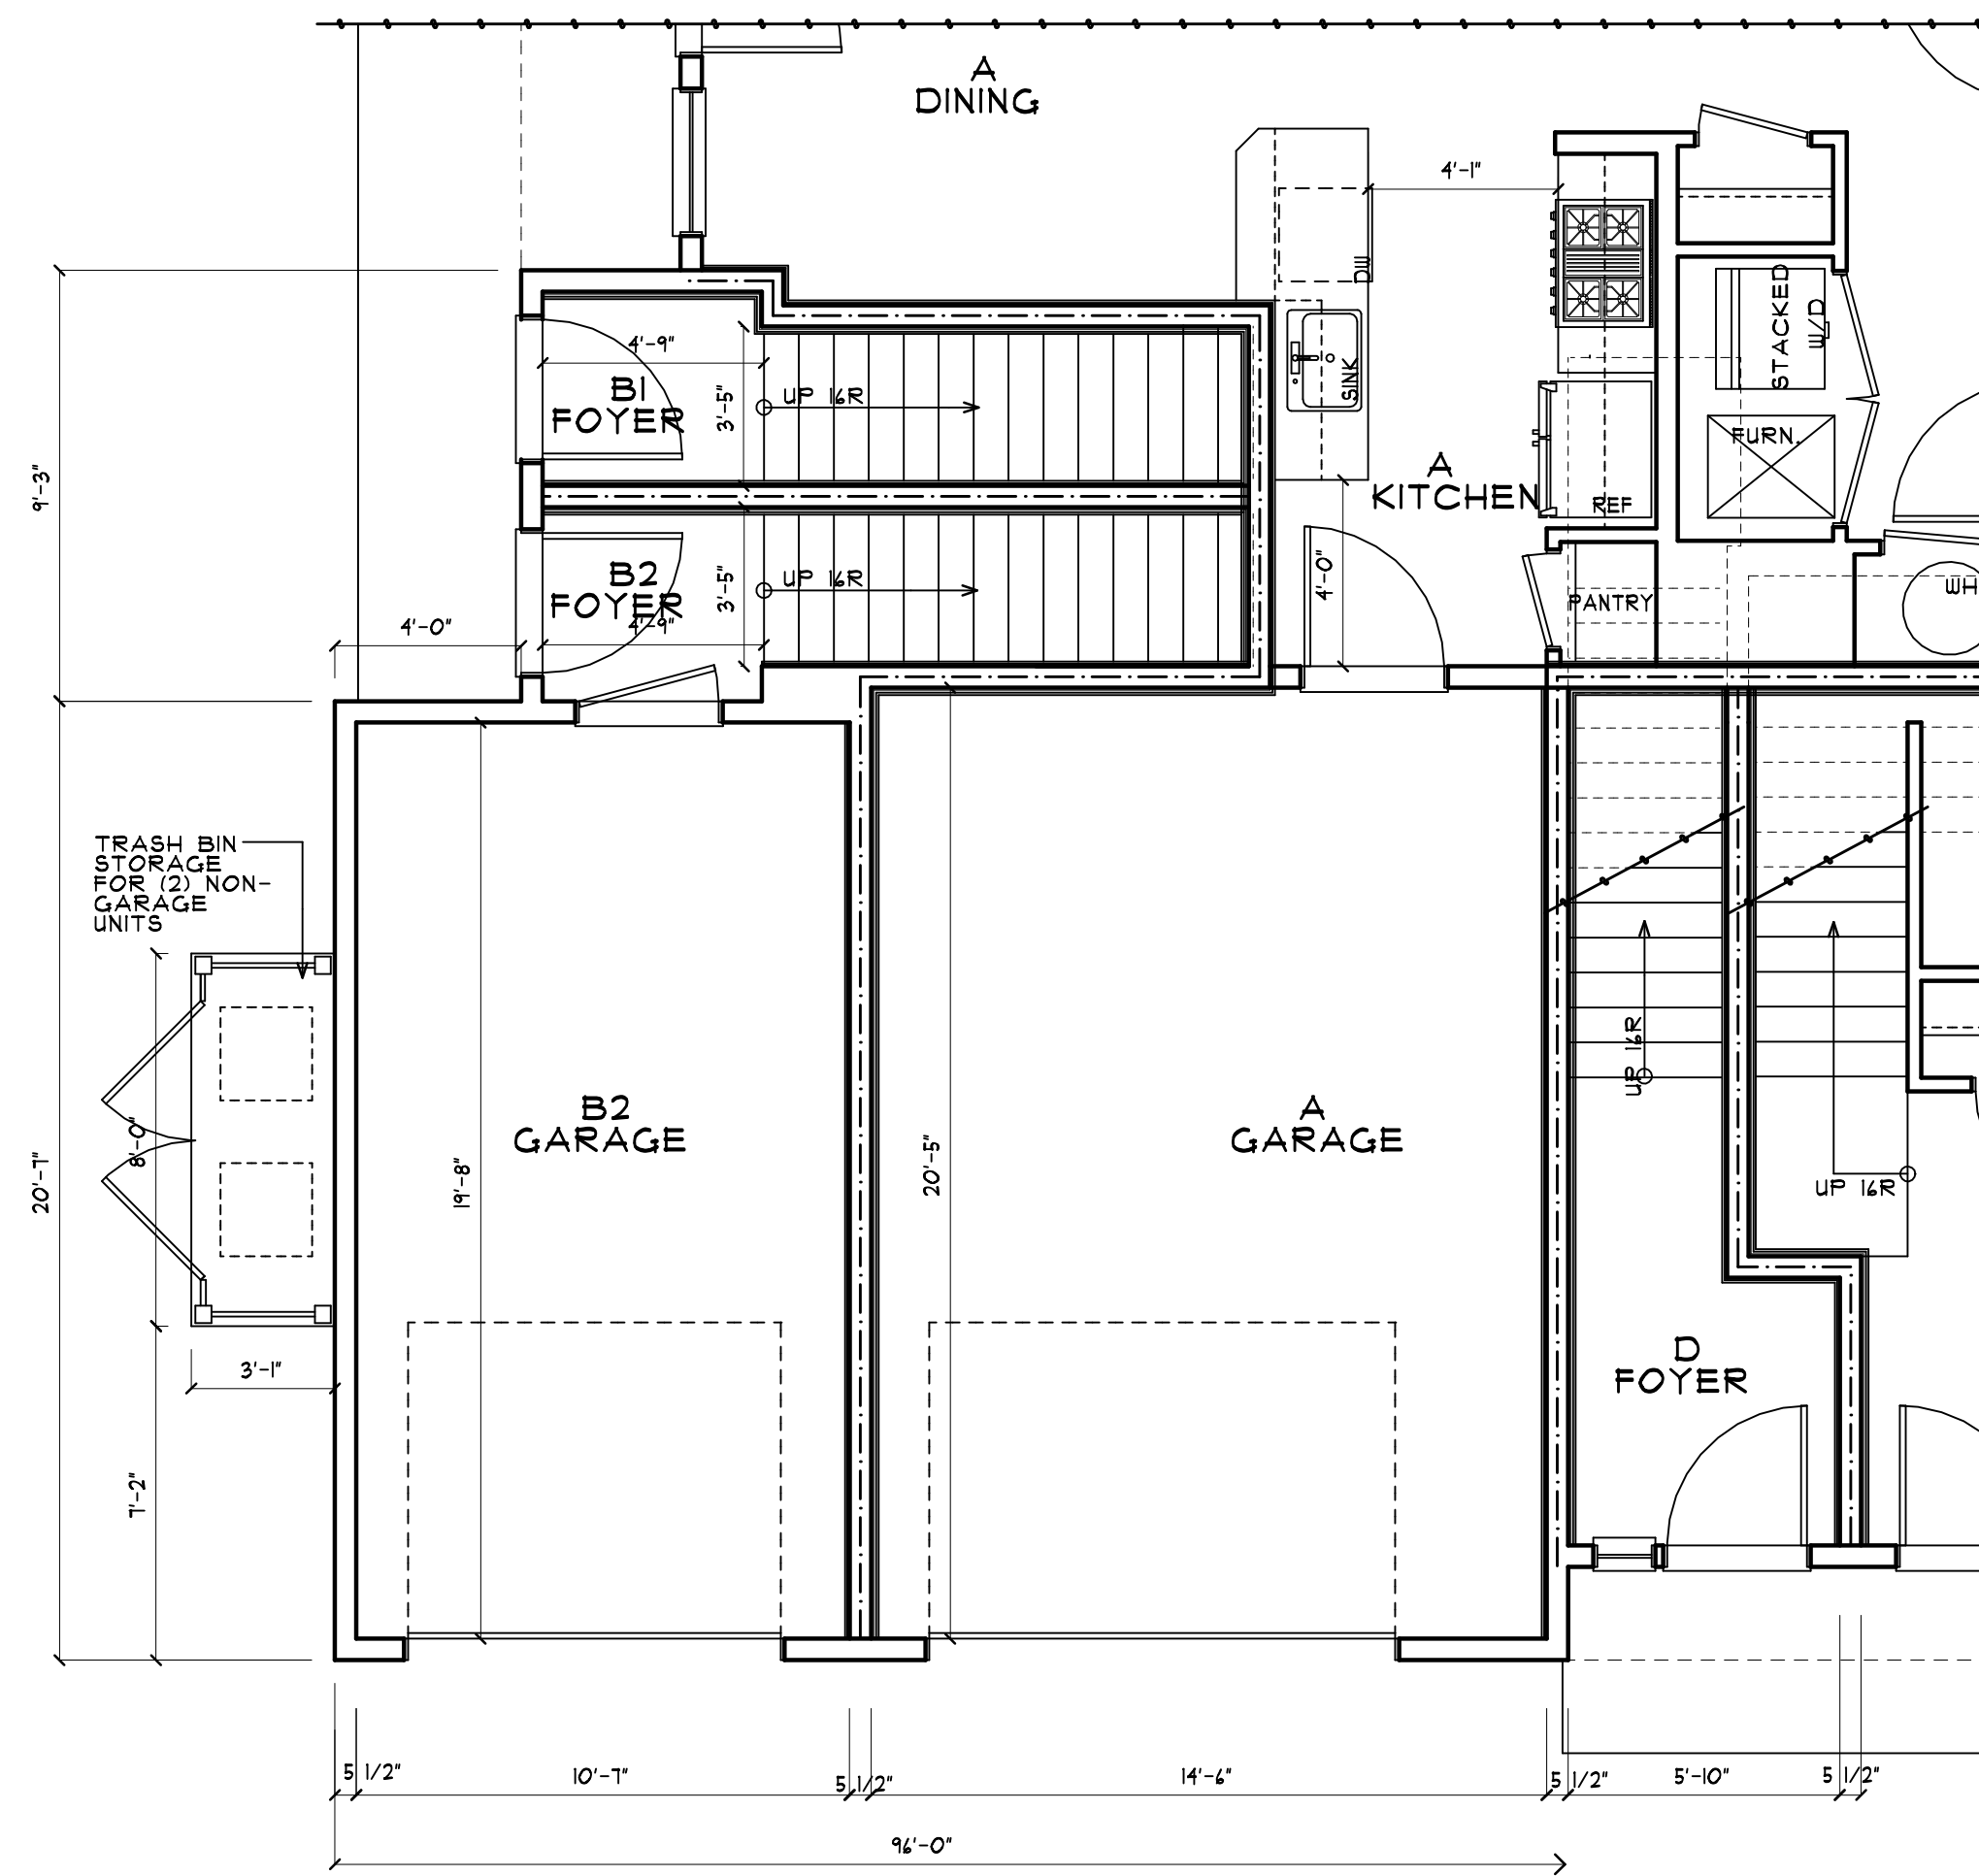

**A UNIT W/ACCESSIBLE GARAGE**  
1/4"=1'-0" NO GARAGE AT D UNIT

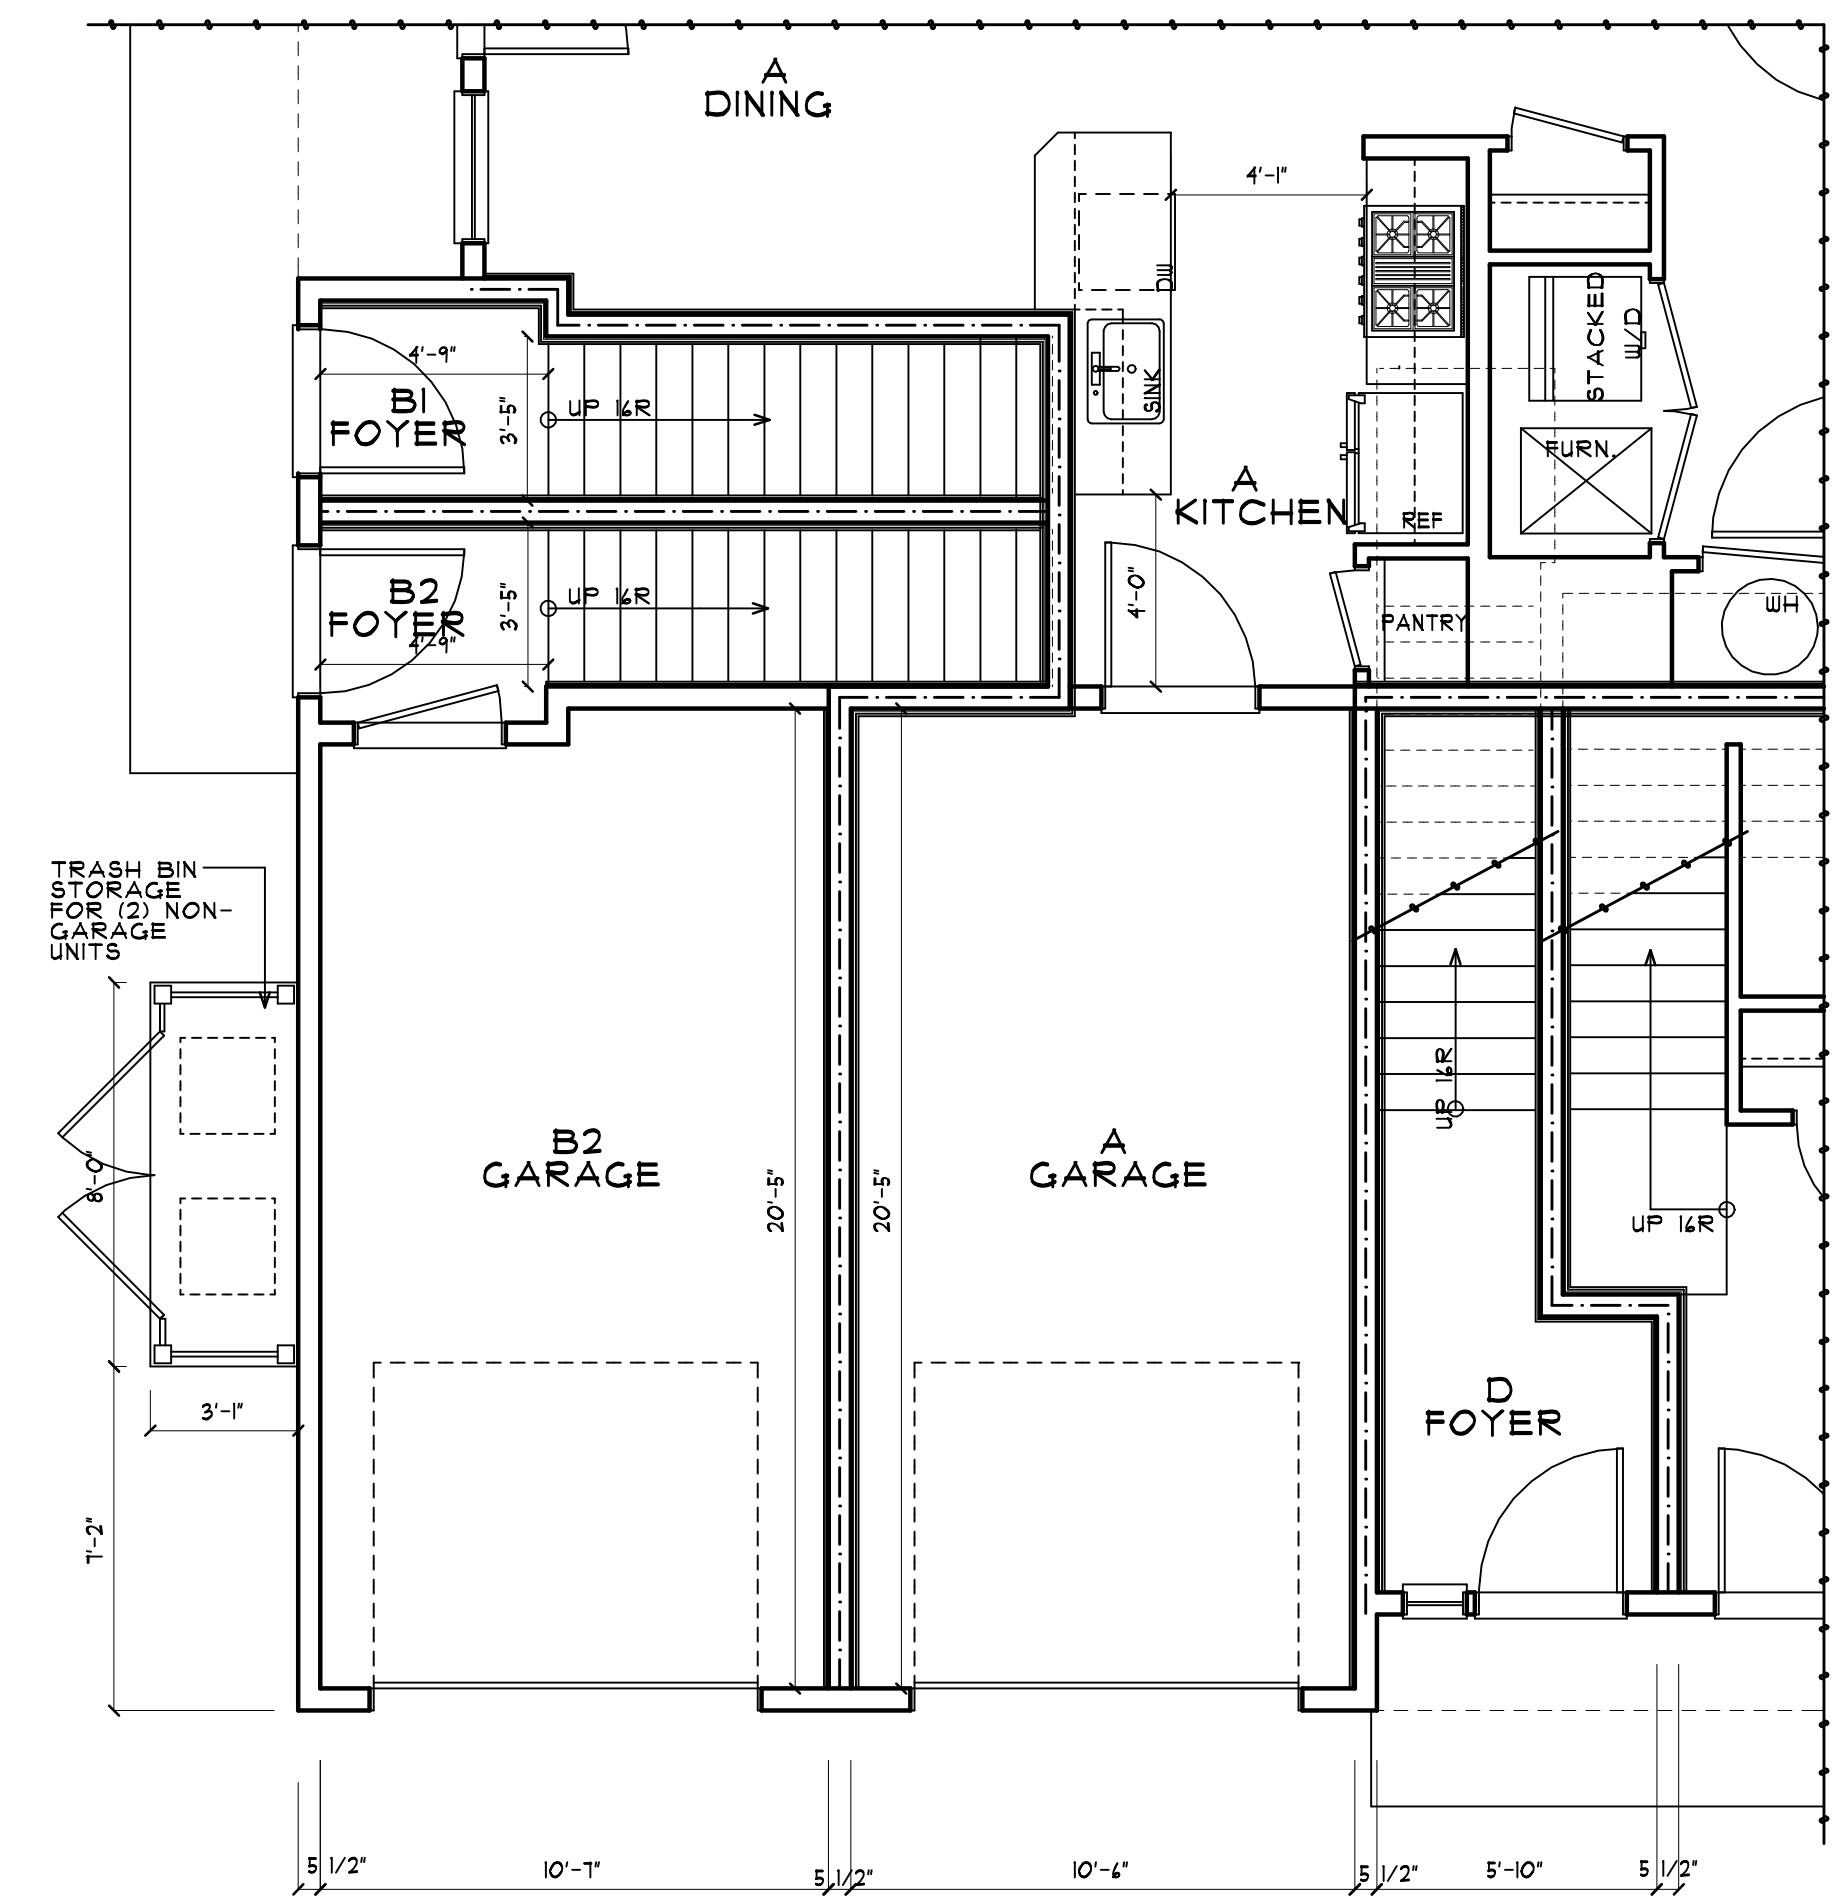

**A UNIT W/GARAGE**  
1/4"=1'-0" NO GARAGE AT D UNIT


| 10 UNIT BUILDING |   |        |      |       |         |         |
|------------------|---|--------|------|-------|---------|---------|
| UNITS            | # | SQ. FT | BEDS | BATHS | GARAGE  | COAH    |
| A UNIT           | 1 | 1172   | 3    | 2     | NOTE #1 | NOTE #1 |
| B1 UNIT          | 1 | 1178   | 2    | 1.5   | NO      | YES     |
| B2 UNIT          | 2 | 1178   | 2    | 2.5   | YES     | NO      |
| B3 UNIT          | 1 | 1178   | 2    | 2.5   | NO      | NOTE #2 |
| C UNIT           | 2 | 1324   | 2    | 2.5   | YES     | NO      |
| D UNIT           | 2 | 1350   | 2    | 2.5   | NOTE #3 | NO      |
| E UNIT           | 1 | 1172   | 2    | 2     | NO      | NO      |

NOTE #1: COAH (NO GARAGE), NON-COAH (W/GARAGE). VERIFY PER BUILDING  
 NOTE #2: 2 UNITS WILL BE DESIGNATED COAH. VERIFY PER BUILDING  
 NOTE #3: IF BUILDING HAS A NON-COAH A UNIT (W/GARAGE), NO GARAGE AT CORRISPONDING D UNIT. VERIFY PER BUILDING

\*STAIRS INLCUED IN SQUARE FOOTAGE

FIRST FLOOR PLAN

|                 |             |
|-----------------|-------------|
| PROJECT NUMBER: |             |
| DATE            | DESCRIPTION |
| 06.20.19        | DD          |
|                 |             |
|                 |             |
|                 |             |

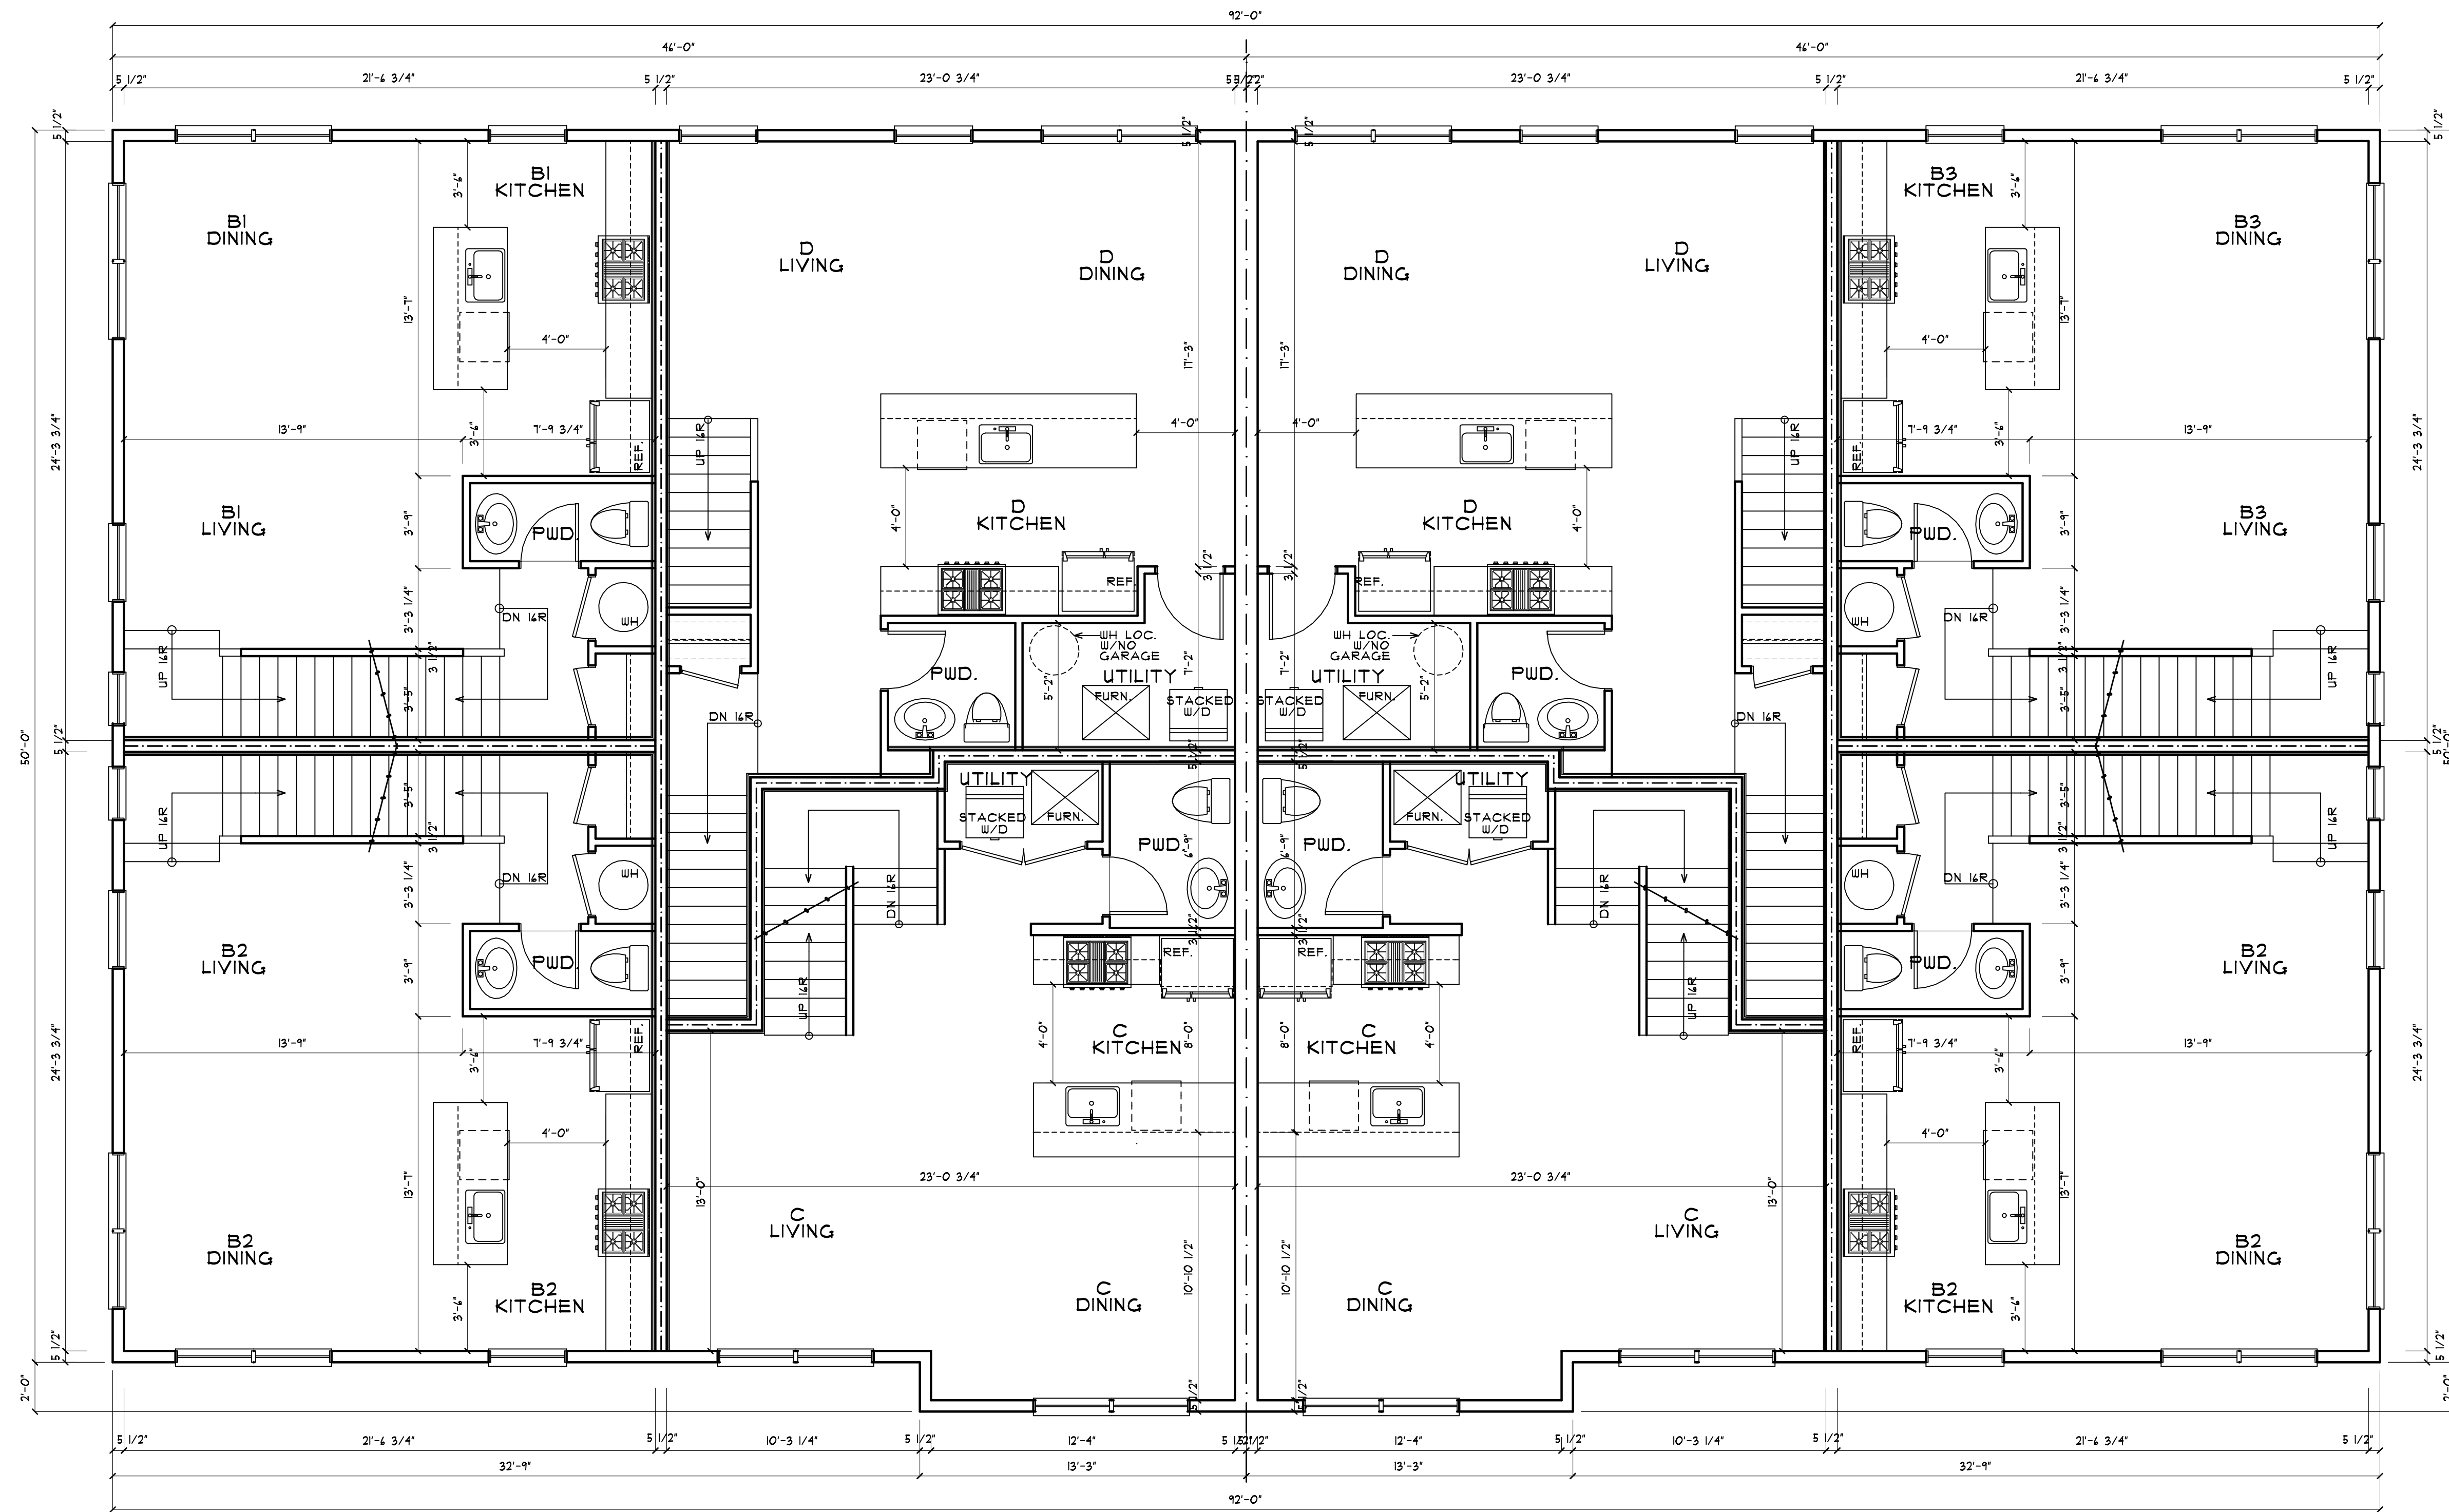

**SECOND FLOOR PLAN**  
1/4"=1'-0"


| 10 UNIT BUILDING |   |        |      |       |         |         |
|------------------|---|--------|------|-------|---------|---------|
| UNITS            | # | SQ. FT | BEDS | BATHS | GARAGE  | COAH    |
| A UNIT           | 1 | 1172   | 3    | 2     | NOTE #1 | NOTE #1 |
| B1 UNIT          | 1 | 1178   | 2    | 1.5   | NO      | YES     |
| B2 UNIT          | 2 | 1178   | 2    | 2.5   | YES     | NO      |
| B3 UNIT          | 1 | 1178   | 2    | 2.5   | NO      | NOTE #2 |
| C UNIT           | 2 | 1324   | 2    | 2.5   | YES     | NO      |
| D UNIT           | 2 | 1350   | 2    | 2.5   | NOTE #3 | NO      |
| E UNIT           | 1 | 1172   | 2    | 2     | NO      | NO      |

NOTE #1: COAH (NO GARAGE), NON-COAH (W/GARAGE).  
VERIFY PER BUILDING  
NOTE #2: 2 UNITS WILL BE DESIGNATED COAH. VERIFY PER BUILDING  
NOTE #3: IF BUILDING HAS A NON-COAH A UNIT (W/GARAGE),  
NO GARAGE AT CORRESPONDING D UNIT. VERIFY PER BUILDING

\*STAIRS INLCUDED IN SQUARE FOOTAGE

SECOND FLOOR PLAN

|                 |             |
|-----------------|-------------|
| PROJECT NUMBER: |             |
| DATE            | DESCRIPTION |
| 06.20.19        | DD          |
|                 |             |
|                 |             |
|                 |             |

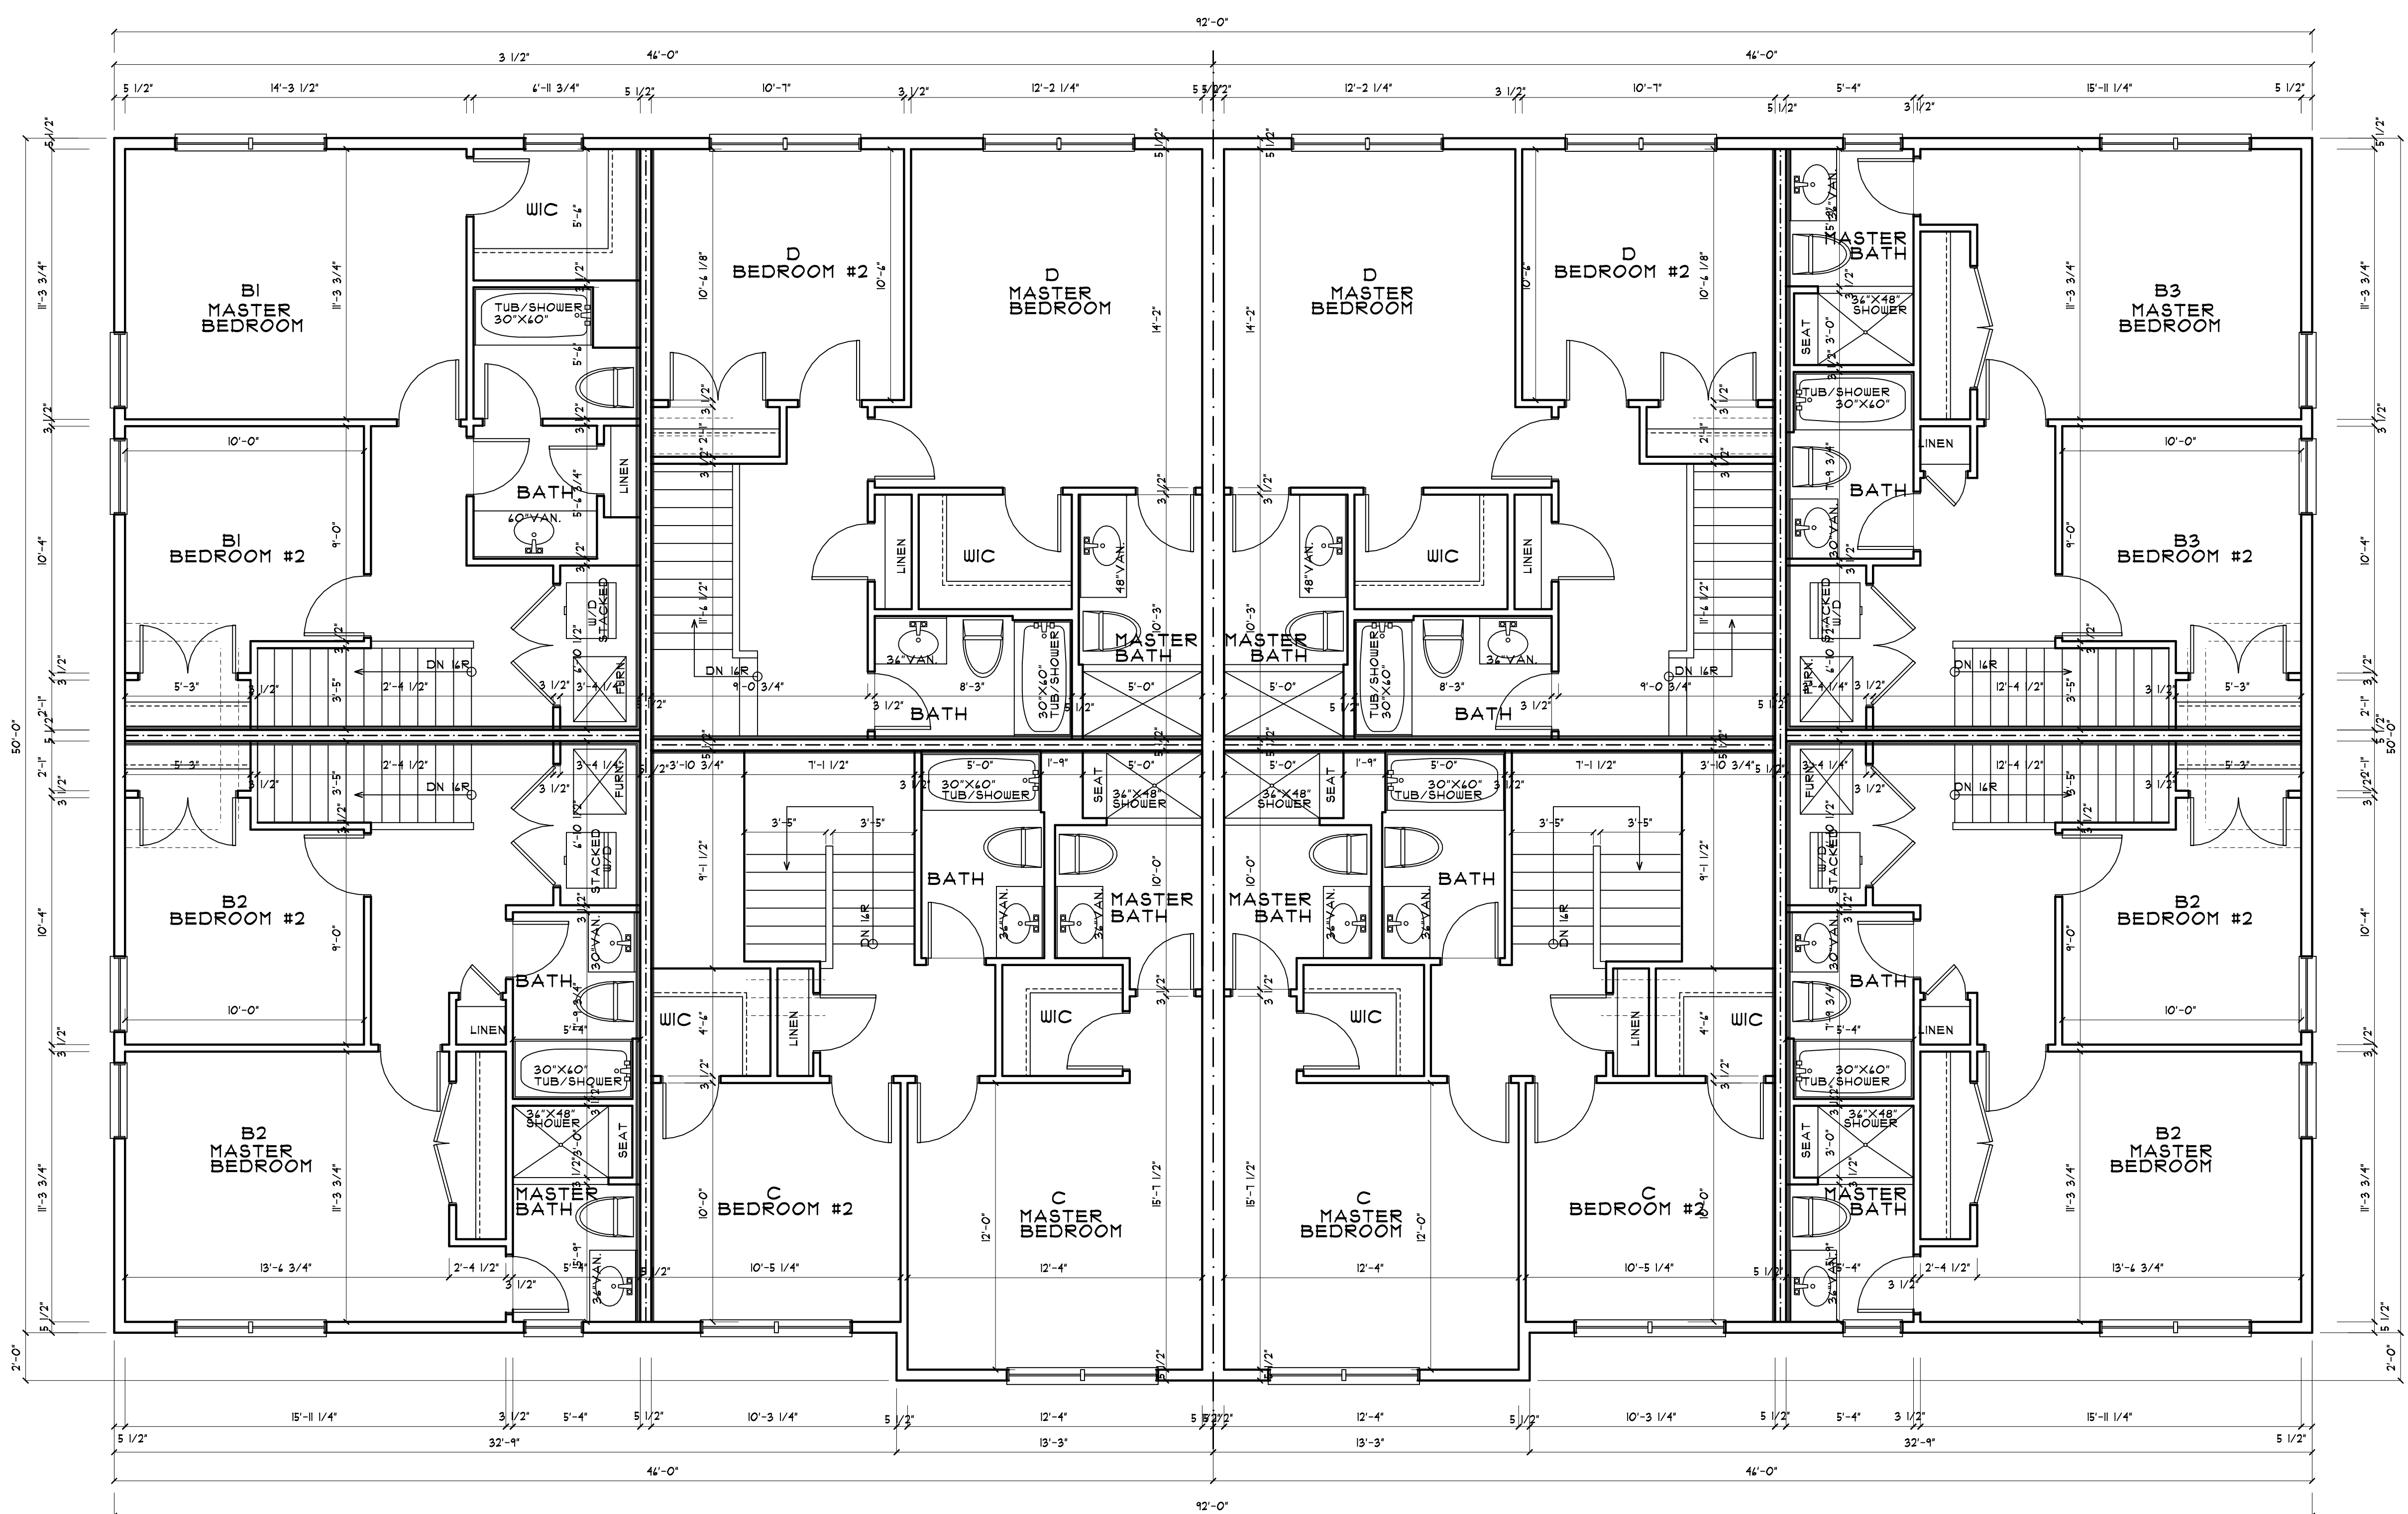

**THIRD FLOOR PLAN**  
1/4"=1'-0"

| 10 UNIT BUILDING |   |        |      |       |         |         |
|------------------|---|--------|------|-------|---------|---------|
| UNITS            | # | SQ. FT | BEDS | BATHS | GARAGE  | COAH    |
| A UNIT           | 1 | 1172   | 3    | 2     | NOTE #1 | NOTE #1 |
| B1 UNIT          | 1 | 1178   | 2    | 1.5   | NO      | YES     |
| B2 UNIT          | 2 | 1178   | 2    | 2.5   | YES     | NO      |
| B3 UNIT          | 1 | 1178   | 2    | 2.5   | NO      | NOTE #2 |
| C UNIT           | 2 | 1324   | 2    | 2.5   | YES     | NO      |
| D UNIT           | 2 | 1350   | 2    | 2.5   | NOTE #3 | NO      |
| E UNIT           | 1 | 1172   | 2    | 2     | NO      | NO      |

NOTE #1: COAH (NO GARAGE), NON-COAH (W/GARAGE). VERIFY PER BUILDING  
 NOTE #2: 2 UNITS WILL BE DESIGNATED COAH. VERIFY PER BUILDING  
 NOTE #3: IF BUILDING HAS A NON-COAH A UNIT (W/GARAGE), NO GARAGE AT CORRISPONDING D UNIT. VERIFY PER BUILDING

\*STAIRS INLCUDED IN SQUARE FOOTAGE

THIRD FLOOR PLAN

| PROJECT NUMBER: |             |
|-----------------|-------------|
| DATE            | DESCRIPTION |
| 06.20.19        | DD          |
|                 |             |
|                 |             |
|                 |             |

**A3**