


POOLSIDE ELEVATION

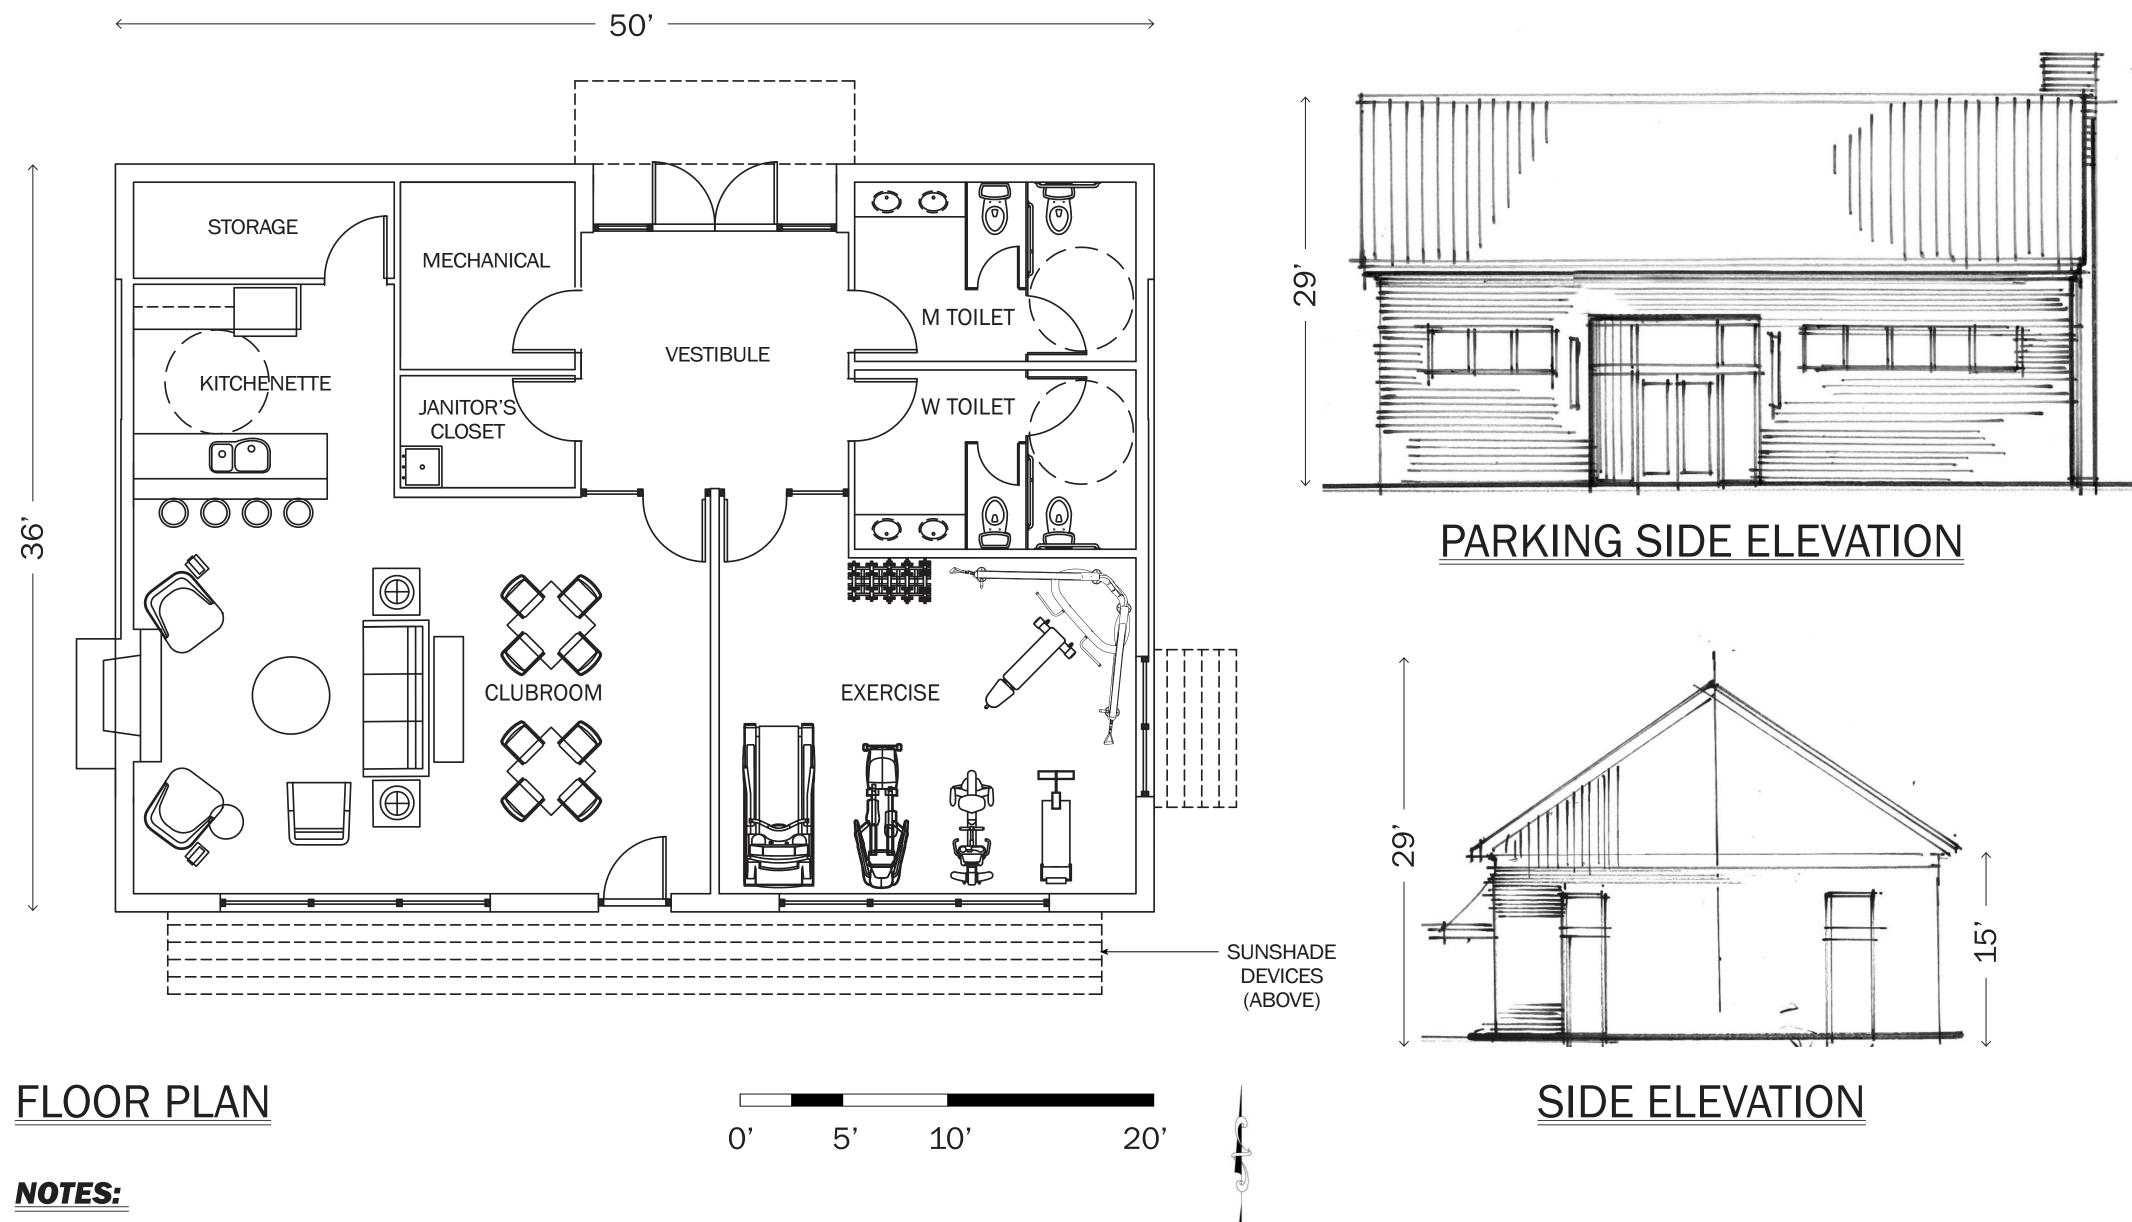

- 1. Architectural design is Schematic. Building size, heights and plan layouts are accurate and meet ordinance and life safely codes. Approved building plans will be detailed and documented for construction.
- 2. Materials are brick and grey-blue siding to reflect the architectural pallete of the residences.
- 3. Roof style and pitch reflect the residential design.
- Decorative, accent building lighting is illustrated above.
- 5. Surrounding site paving, lighting and landscape illustrated in above views are conceptual. Refer to Civil and Landscape plans for site layout and details.

JUNE 11, 2020

MORRIS COUNTY, NEW JERSEY

